



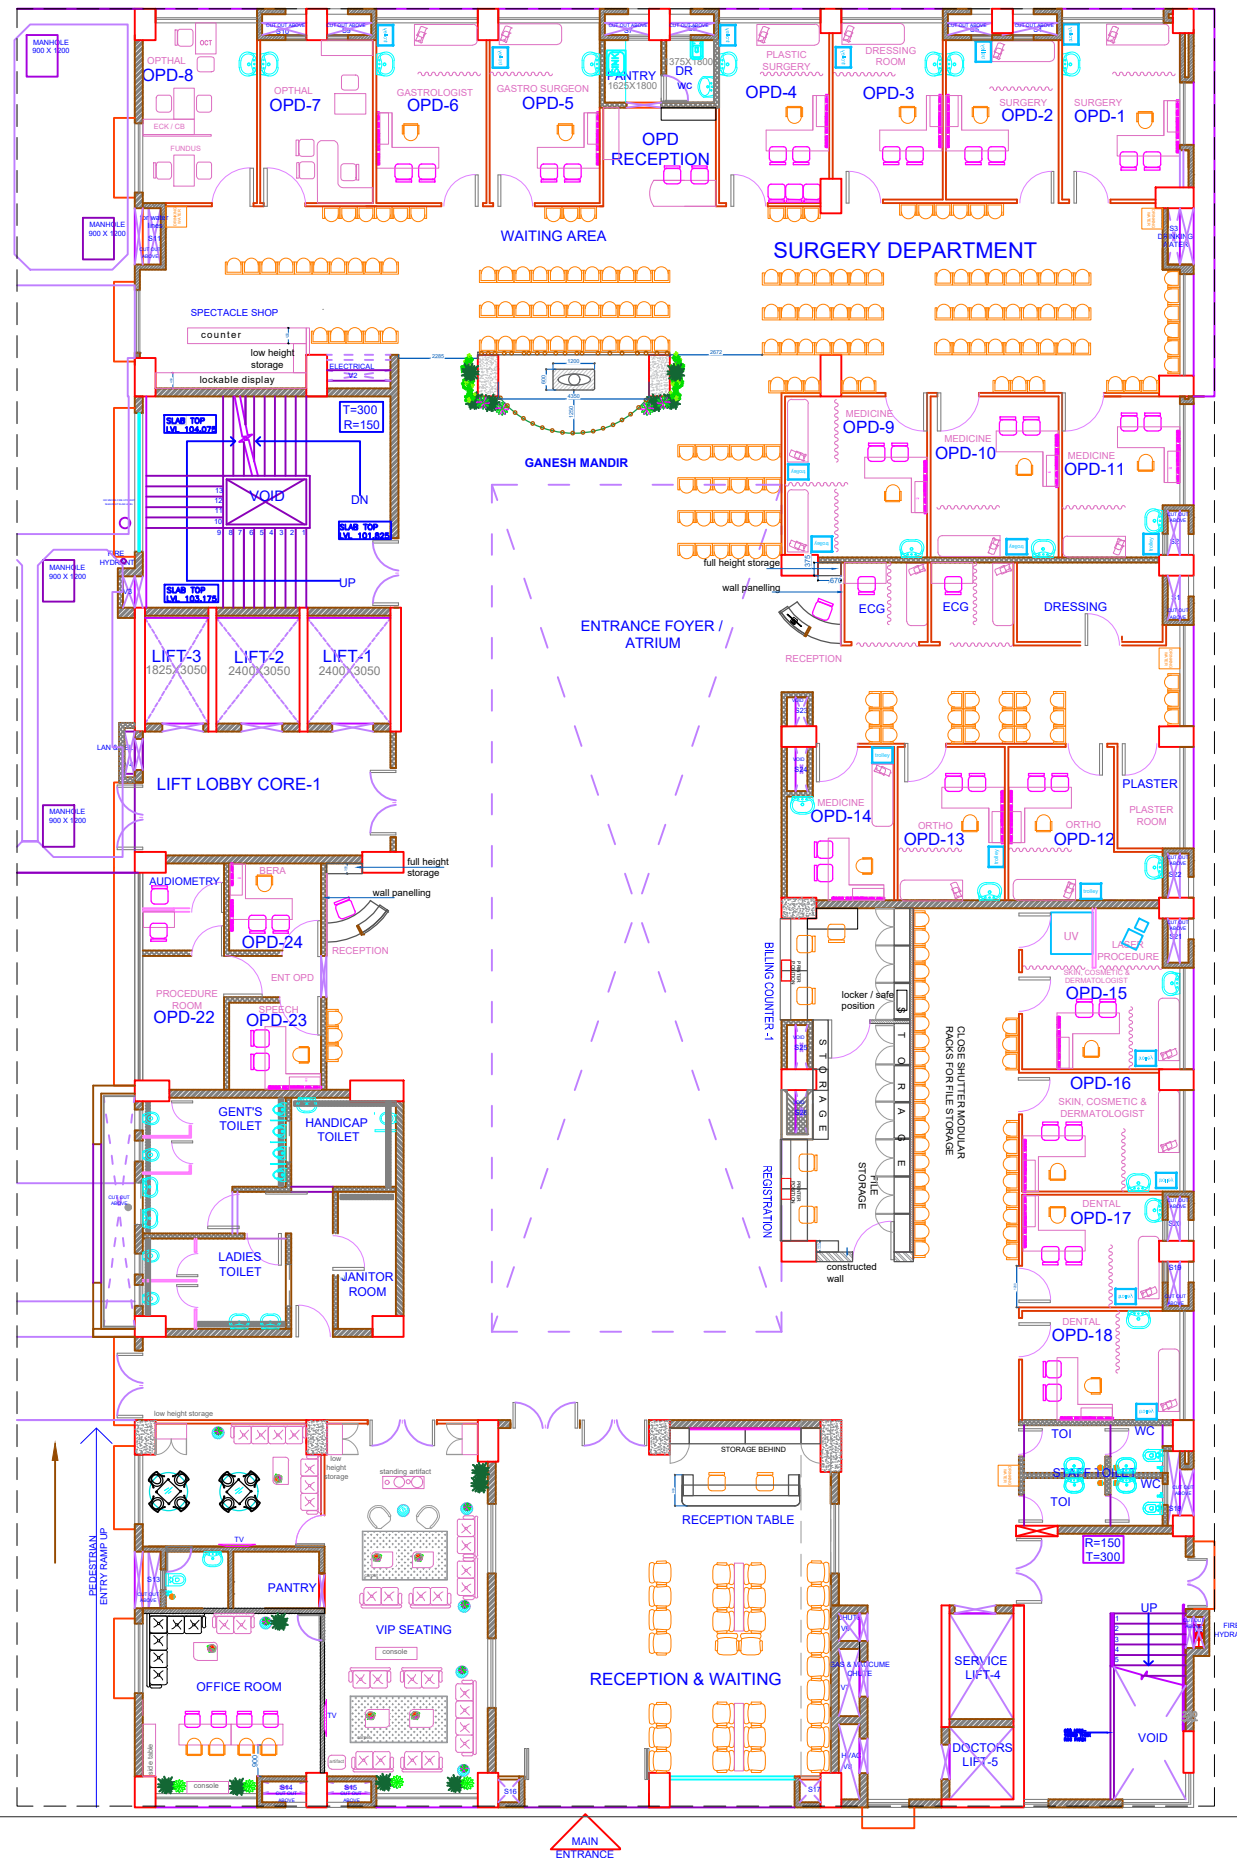

GROUND FLOOR PLAN

NOTES -				
1. Do not scale the drawing. Work to figured dimensions only. 2. All dimensions are in millimetres (mm) unless noted otherwise & levels in metres (m). 3. This drawing to be read in conjunction with all relevant contract drawings and documentation. 4. This drawing is to be carefully checked by contractor against architects drawings, and any discrepancy reported to the engineer before construction commences.				
KEY PLAN				
CONCEPTUAL DRAWING				
08-5-2023	R1	VRUSHALI		
DATE	REVISIONS	DRAWN BY	SHEET NO.	UPDATE
REVISIONS - R1				
CONSULTANTS - AVANISH INTERIOR SOLUTIONS				
ARCHITECT -				
ARCHITECTS UNITED Address: 111/9, 14th lane, Prabhat Road, Pune-411004. Tel: 020-25441426, 020-25469176 Fax: 020-25448059. E-mail: architectsunit@vsnl.net Website: www.architectsunit.com				
PROJECT- Addition to SOLAPUR SAHAKARI RUGNALAYA NIYAMIT HOSPITAL at F.P NO.19/2 Pachha peth Solapur-413005				
CLIENT - SHRI MARKANDEY SOLAPUR SAHAKARI RUGNALAYA & RESEARCH CENTER NIYAMIT.				
SCALE	DATE	DRAWN BY	JOB NO	STATUS FOR APPROVAL
NTS	20.05.2023	VRUSHALI	16_20_S11	
DRAWING NAME-GF-FURNITURE FILE NAME-GF_20_04_S11 DRAWING NO- GF -RW-				REVISIONS R1

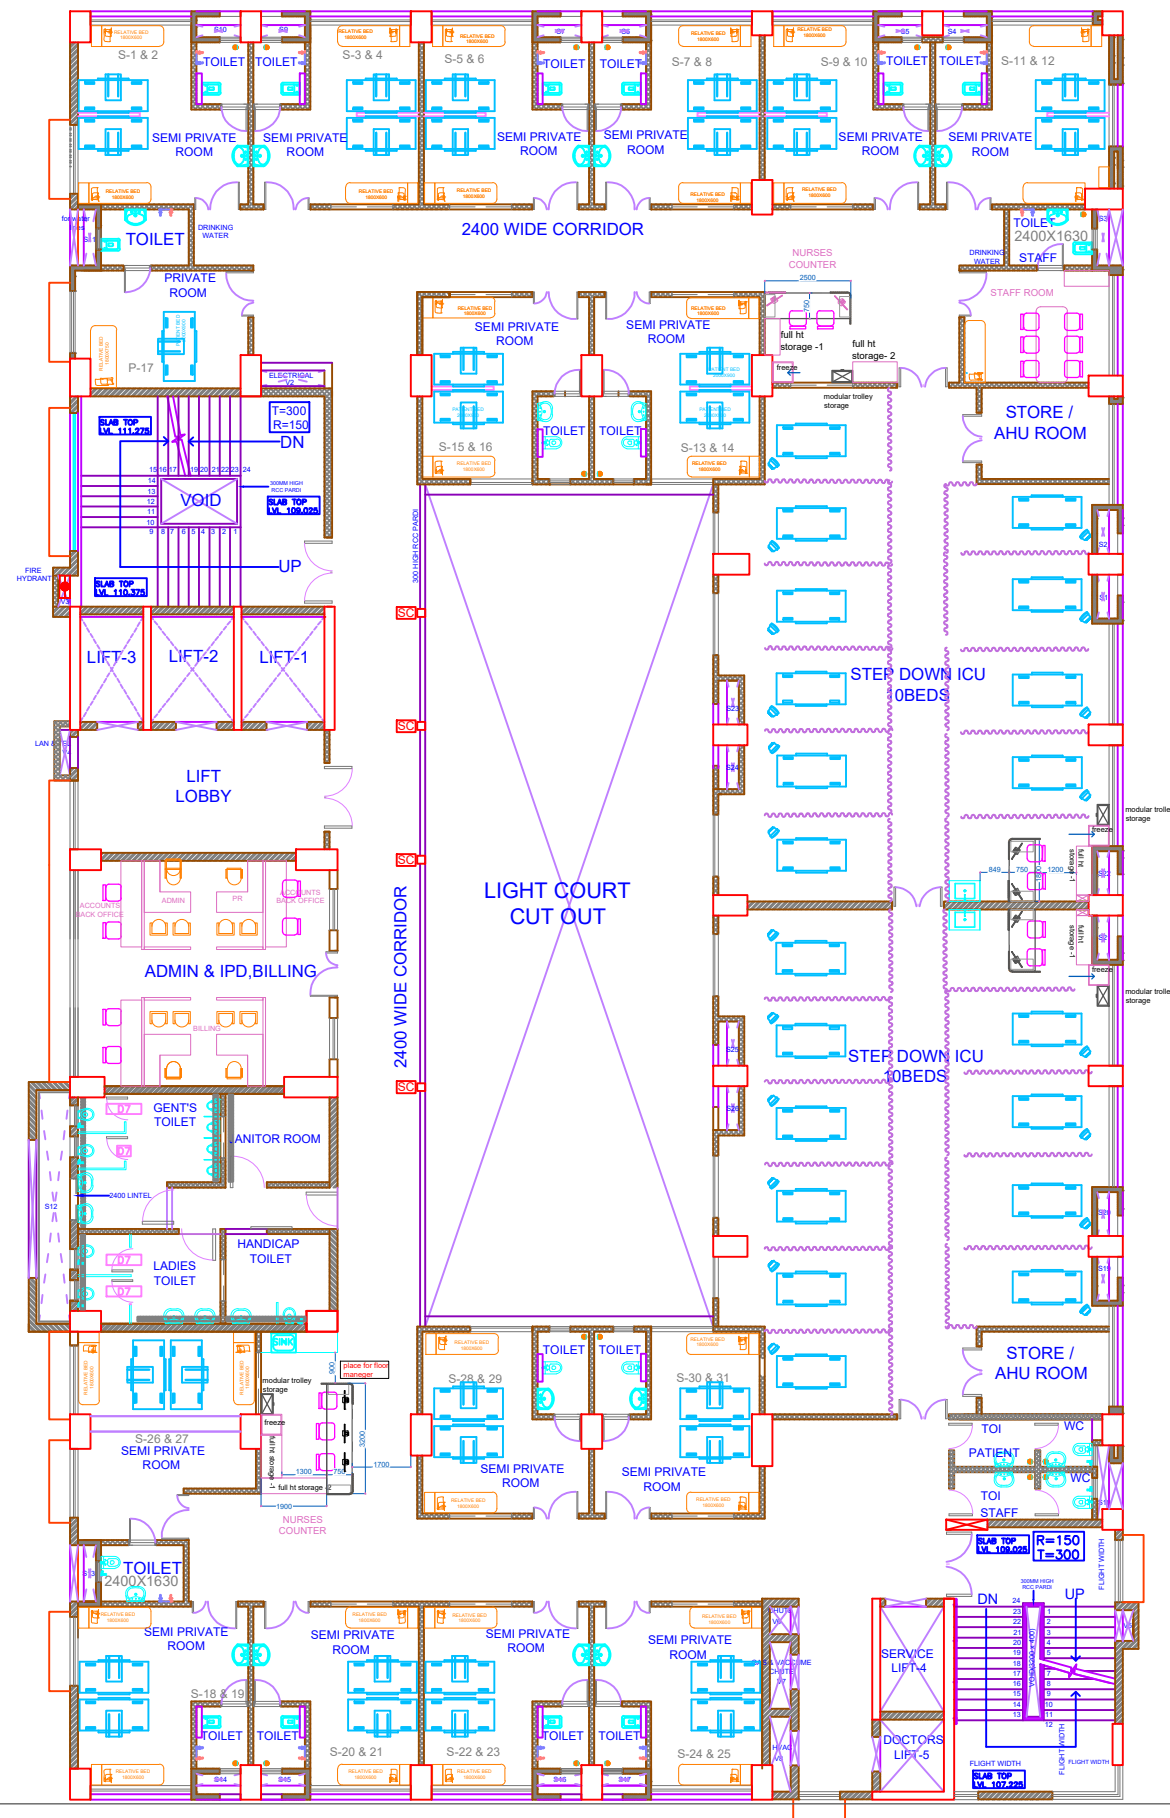


SECOND FLOOR PLAN

- NOTES -**
1. Do not scale the drawing. Work to figured dimensions only.
 2. All dimensions are in millimetres (mm) unless noted otherwise & levels in metres (m).
 3. This drawing to be read in conjunction with all relevant contract drawings and documentation.
 4. This drawing is to be carefully checked by contractor against architects drawings, and any discrepancy reported to the engineer before construction commences.

KEY PLAN

CONCEPTUAL DRAWING

20-4-2023	RO	VRUSHALI	-
DATE	REVISIONS	DRAWN BY	UPDATE
REVISIONS - RO			
CONSULTANTS - AVANISH INTERIOR SOLUTIONS			
ARCHITECT -			
ARCHITECTS UNITED Address: 111/9, 14th lane, prabhat road, Pune-411004. Tel: 020-25441426, 020-25469176 Fax: 020-25448059. E-mail: architects@united.com Website: www.architectsunit.com			
PROJECT- Addition to SOLAPUR SAHAKARI RUGNALAYA NIYAMIT HOSPITAL at F.P NO.19/2 Pachha peth Solapur-413005			
CLIENT - SHRI MARKANDEY SOLAPUR SAHANKARI RUGNALAYA & RESEARCH CENTER NIYAMIT.			
SCALE	DATE	DRAWN BY	JOB NO
NTS	20.05.2023	VRUSHALI BURL	16_20_S11
DRAWING NAME-GF-FURNITURE FILE NAME-1F_20_04_S11 DRAWING NO- GF -RW-			STATUS FOR APPROVAL
			REVISIONS R1

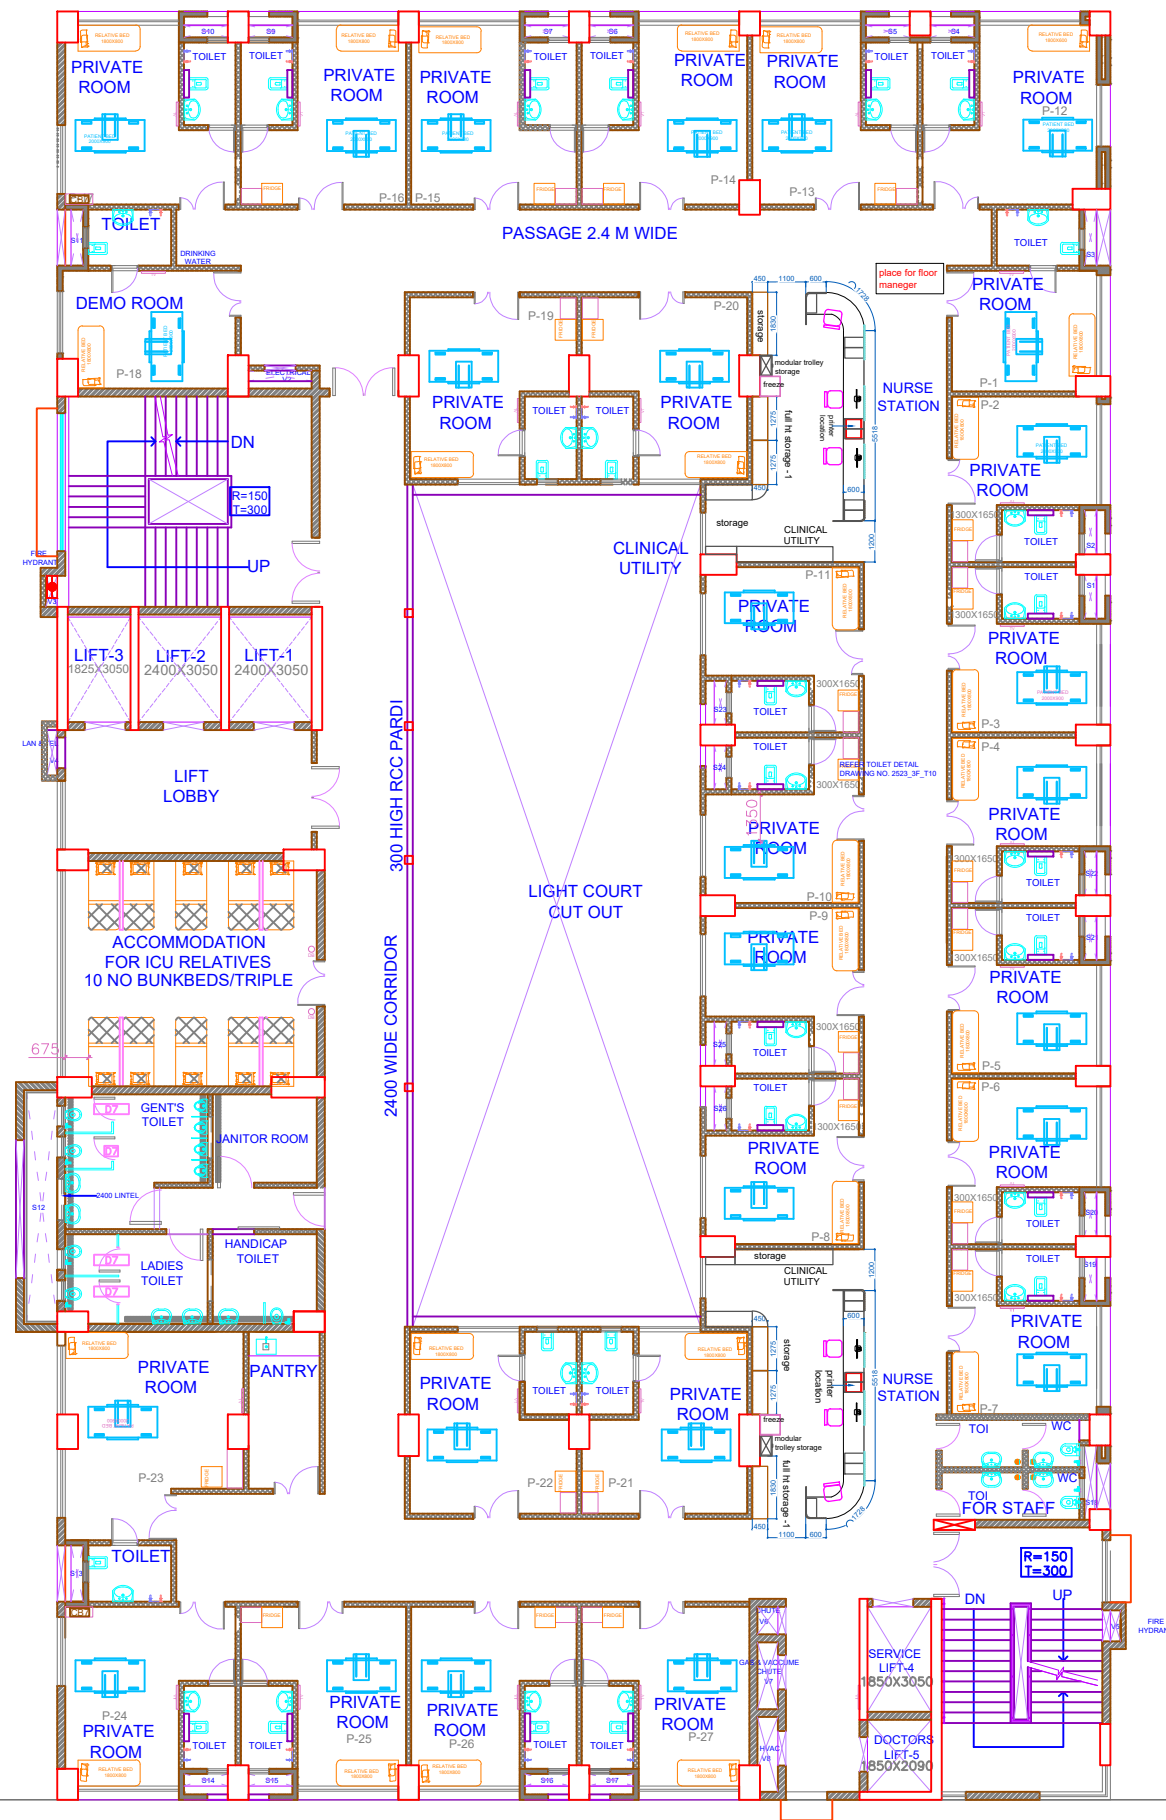


THIRD FLOOR PLAN

- NORTH
- NOTES -
1. Do not scale the drawing. Work to figured dimensions only.
 2. All dimensions are in millimetres (mm) unless noted otherwise & levels in metres (m).
 3. This drawing to be read in conjunction with all relevant contract drawings and documentation.
 4. This drawing is to be carefully checked by contractor against architects drawings, and any discrepancy reported to the engineer before construction commences.

KEY PLAN

CONCEPTUAL DRAWING

20-4-2023	RO	VRUSHALI	-
DATE	REVISIONS	DRAWN BY	UPDATE
REVISIONS - RO			
CONSULTANTS - AVANISH INTERIOR SOLUTIONS			
ARCHITECT -			
ARCHITECTS UNITED Address: 111/9, 14th lane prabhat road, Pune-411004. Tel: 020-25441426, 020-25469176 Fax: 020-25448059. E-mail: architectsunit@vsnl.net Website: www.architectsunit.com			
PROJECT: Addition to SOLAPUR SAHAKARI RUGNALAYA NIYAMIT HOSPITAL at F.P NO.19/2 Pachha peth Solapur-413005			
CLIENT - SHRI MARKANDEY SOLAPUR SAHAKARI RUGNALAYA & RESEARCH CENTER NIYAMIT.			
SCALE	DATE	DRAWN BY	JOB NO
NTS	20.05.2023	VRUSHALI BURL	16_20_S11
DRAWING NAME-GF-FURNITURE			STATUS FOR APPROVAL
FILE NAME-1F_20_04_S11			REVISIONS R1
DRAWING NO- GF -RW-			

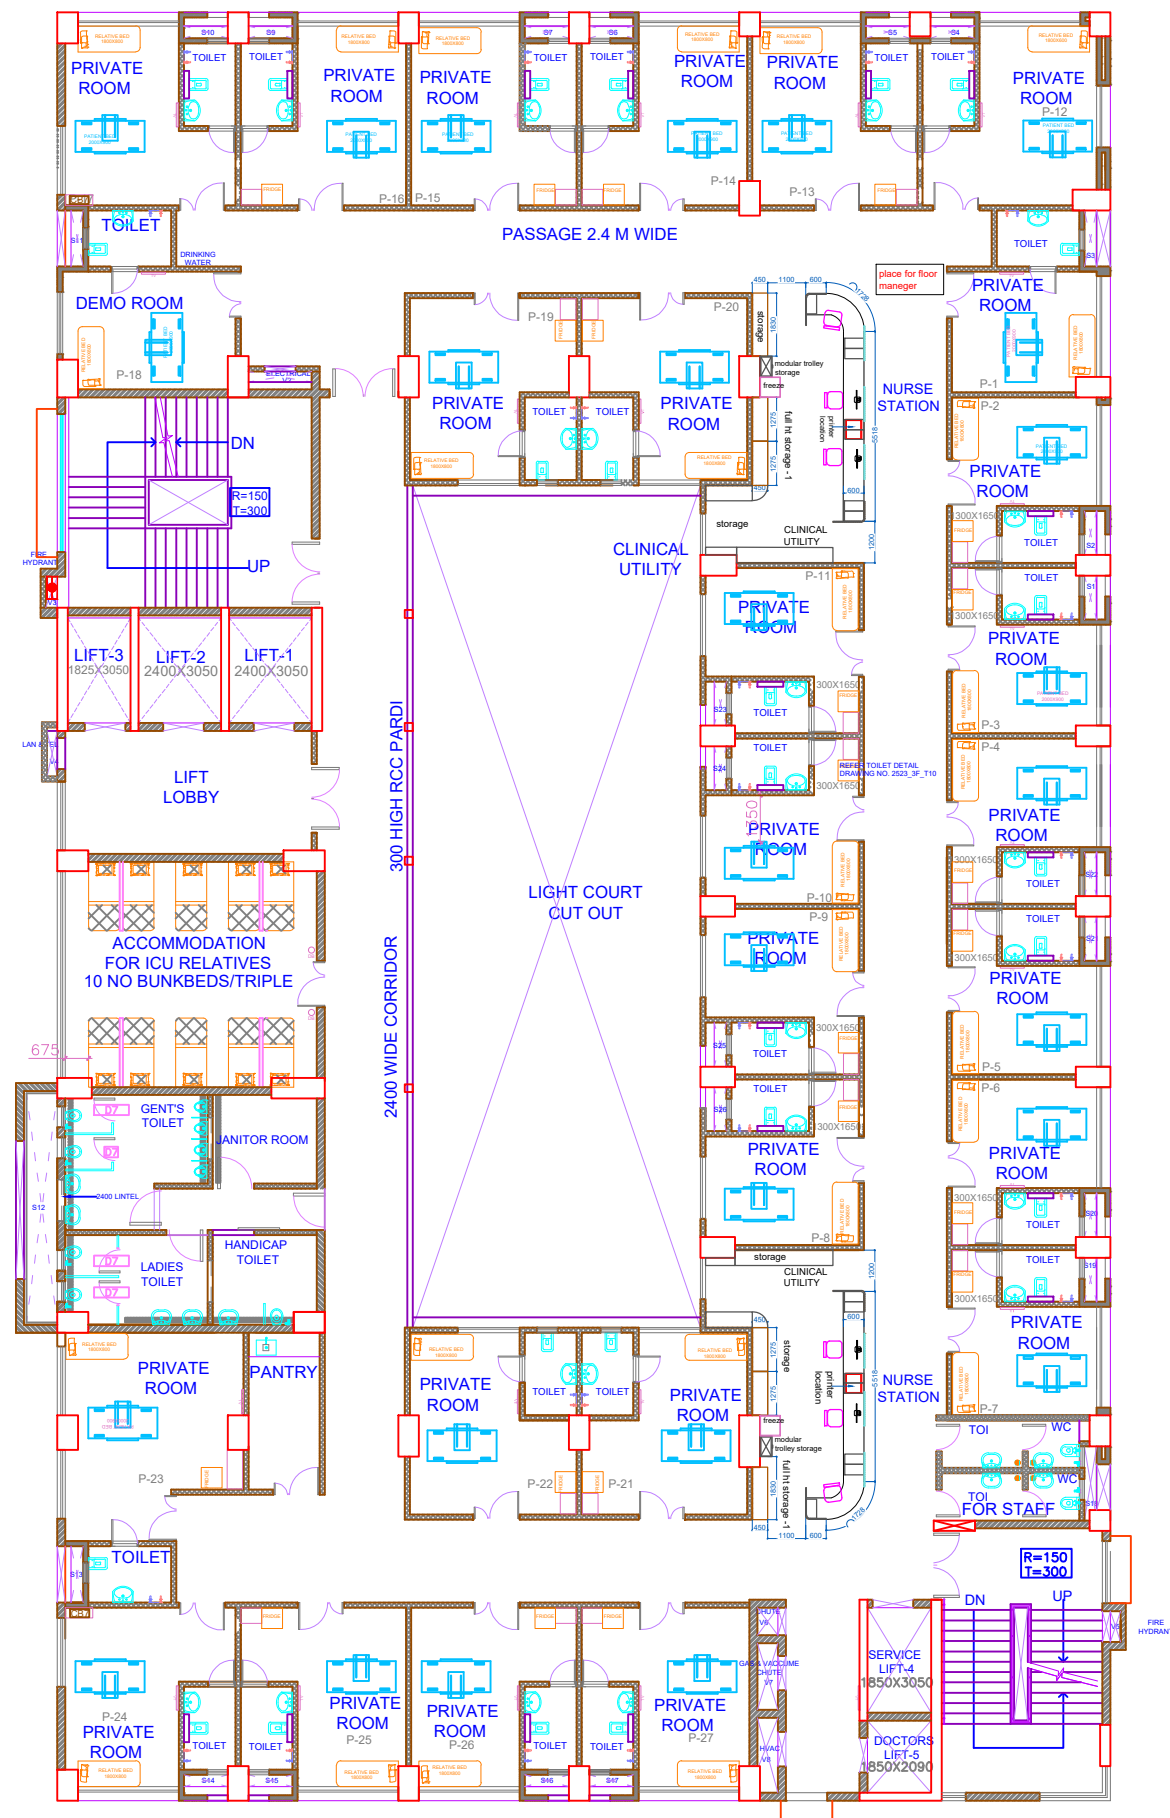

FOUR FLOOR PLAN


NOTES -

1. Do not scale the drawing. Work to figured dimensions only.
2. All dimensions are in millimetres (mm) unless noted otherwise & levels in metres (m).
3. This drawing to be read in conjunction with all relevant contract drawings and documentation.
4. This drawing is to be carefully checked by contractor against architects drawings, and any discrepancy reported to the engineer before construction commences.

KEY PLAN

CONCEPTUAL DRAWING

20-4-2023	RO	VRUSHALI	-	
DATE	REVISIONS	DRAWN BY	UPDATE	
R E V I S I O N S - R O				
C O N S U L T A N T S - A V A N I S H I N T E R I O R S O L U T I O N S				
A R C H I T E C T -				
ARCHITECTS UNITED Address: 111/9,14th lane prabhat road, Pune-411004. Tel: 020-25441426, 020-25469176 Fax: 020-25448059. E-mail: architectsunited@vsnl.net Website: www.architectsunited.com				
PROJECT- Addition to SOLAPUR SAHAKARI RUGNALAYA NIYAMIT HOSPITAL at F.P NO.19/2 Pachha peth Solapur-413005				
CLIENT - SHRI MARKANDEY SOLAPUR SAHANKARI RUGNALAYA & RESEARCH CENTER NIYAMIT.				
SCALE	DATE	DRAWN BY	JOB NO	STATUS FOR APPROVAL
NTS	20.05.2023	VRUSHALI BURLE	16_20_S11	
DRAWING NAME- GF-FURNITURE FILE NAME- 1F_20_04_S11 DRAWING NO- GF -RW-				REVISIONS R1

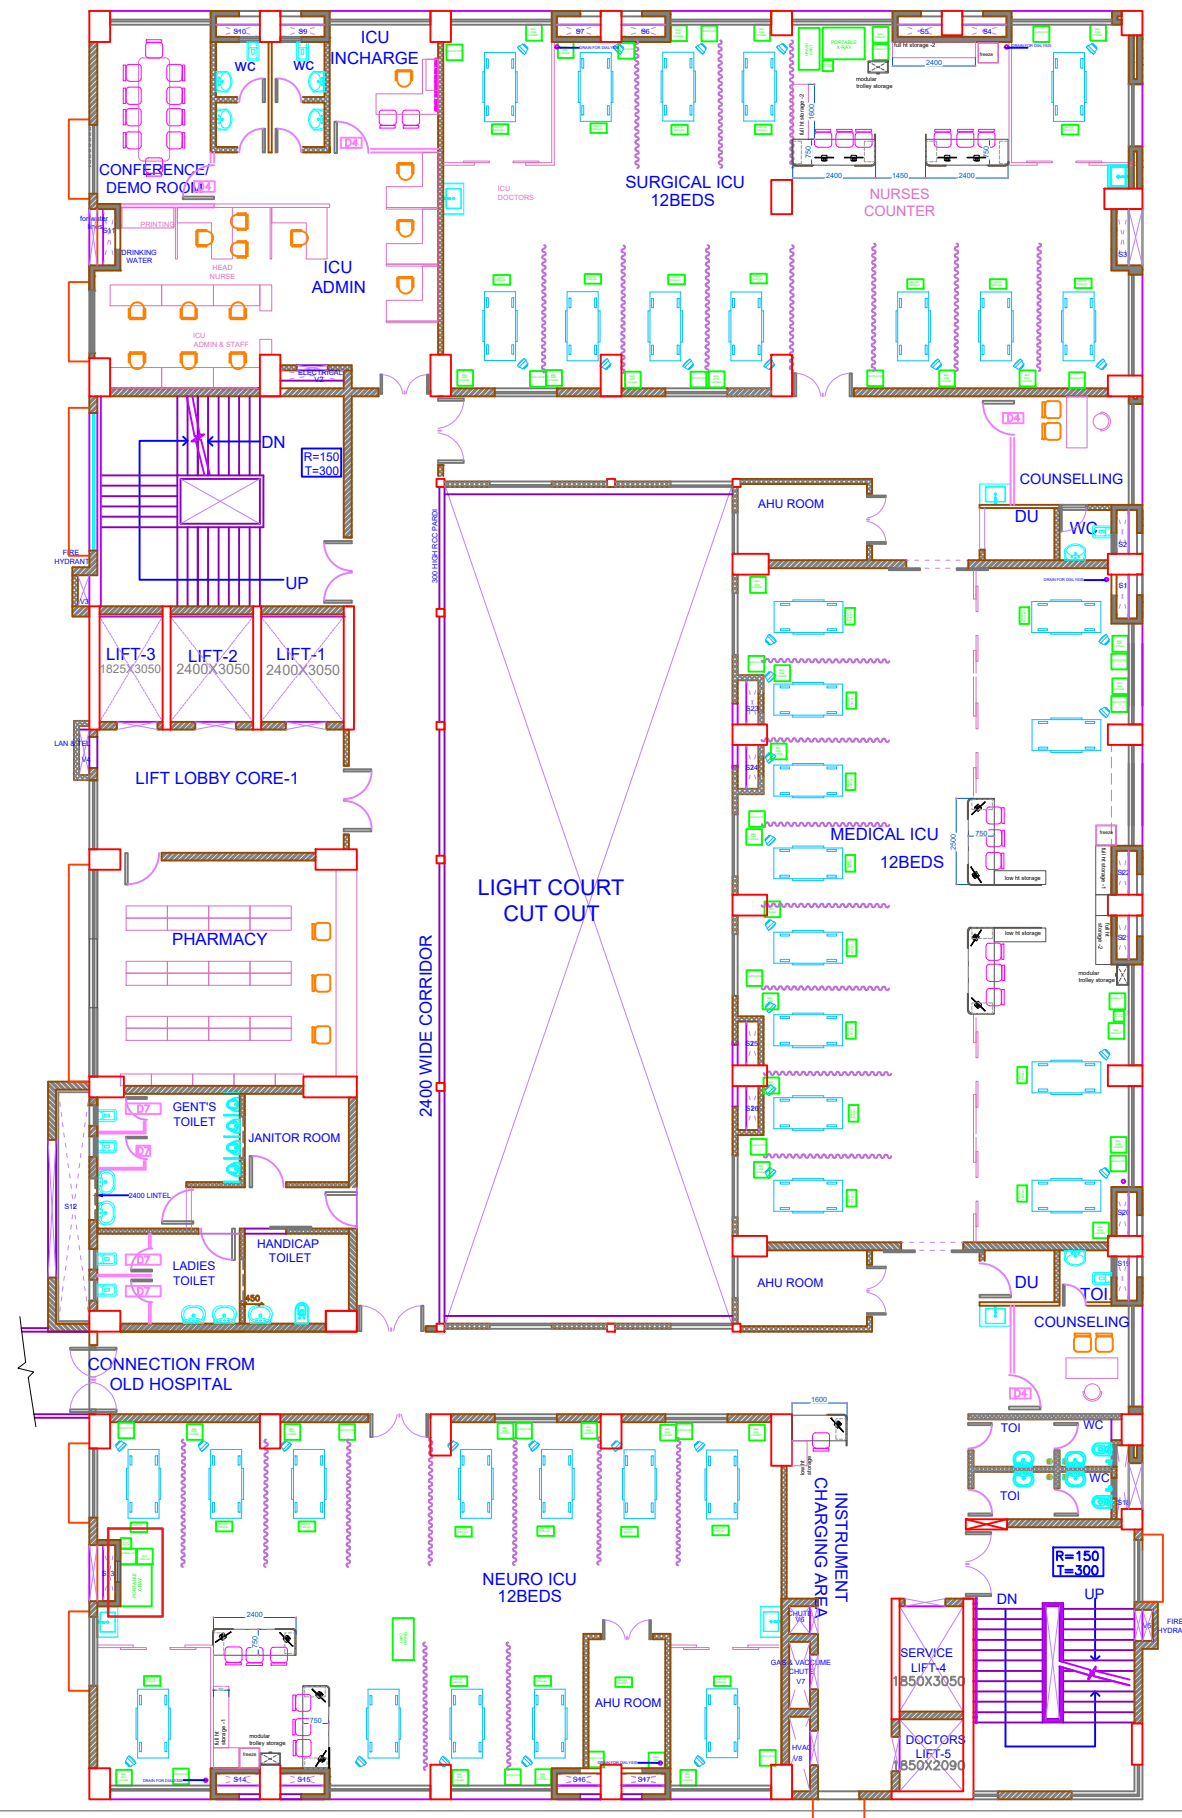

FIVE FLOOR PLAN




- NOTES -
- 1.Do not scale the drawing,Work to figured dimensions only
 - 2.All dimensions are in millimetres(mm) unless noted otherwise & levels in metres(m).
 - 3.This drawing to be read in conjunction with all relevant contract drawings and documentation.
 - 4.This drawing is to be carefully checked by contractor against architects drawings,and any discrepancy reported to the engineer before construction commences.

KEY PLAN

CONCEPTUAL DRAWING

20-4-2023	RO	VRUSHALI	-
DATE	REVISIONS	DRAWN BY	UPDATE
REVISIONS - RO			
CONSULTANTS - AVANISH INTERIOR SOLUTIONS			
ARCHITECT -			
ARCHITECTS UNITED Address: 111/9,14th lane prabhat road, Pune-411004. Tel: 020-25441426, 020-25469176 Fax: 020-25448059. E-mail: architectsunit@vsnl.net Website: www.architectsunitindia.com			
PROJECT- Addition to SOLAPUR SAHAKARI RUGNALAYA NIYAMIT HOSPITAL at F.P NO.19/2 Pachha peth Solapur-413005			
CLIENT -SHRI MARKANDEY SOLAPUR SAHANKARI RUGNALAYA & RESEARCH CENTER NIYAMIT.			
SCALE NTS	DATE 20.05.2023	DRAWN BY VRUSHALI BURL	JOB NO 16_20_S11
DRAWING NAME-GF-FURNITURE FILE NAME-1F_20_04_S11 DRAWING NO- GF -RW-			STATUS FOR APPROVAL REVISIONS R1

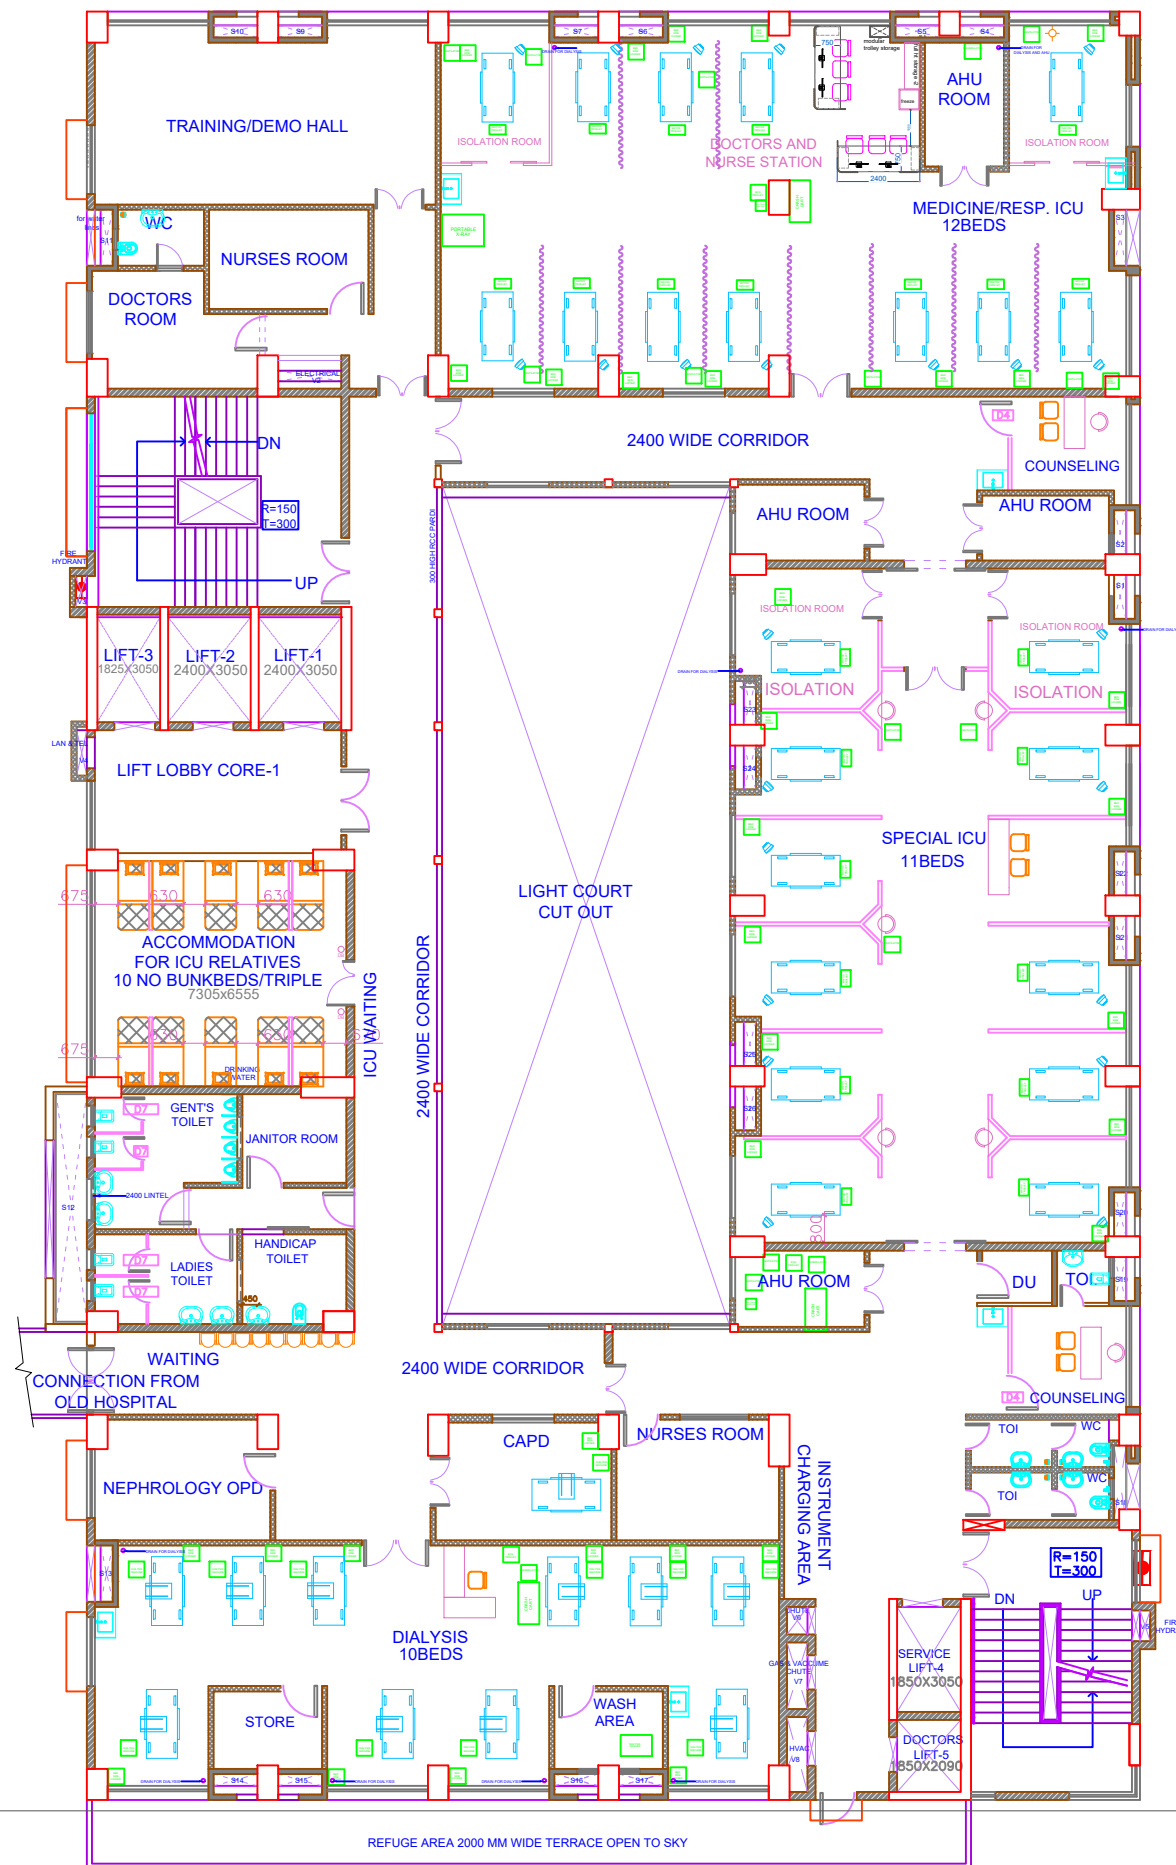


SIX FLOOR PLAN

- NORTH
- NOTES -
1. Do not scale the drawing. Work to figured dimensions only.
 2. All dimensions are in millimetres (mm) unless noted otherwise & levels in metres (m).
 3. This drawing to be read in conjunction with all relevant contract drawings and documentation.
 4. This drawing is to be carefully checked by contractor against architects drawings, and any discrepancy reported to the engineer before construction commences.

KEY PLAN

CONCEPTUAL DRAWING

-	-	-	-
20-4-2023	RO	VRUSHALI	-
DATE	REVISIONS	DRAWN BY	UPDATE
R E V I S I O N S - R O			
C O N S U L T A N T S - A V A N I S H I N T E R I O R S O L U T I O N S			
A R C H I T E C T -			
ARCHITECTS UNITED Address: 111/9,14th lane prabhat road, Pune-411004. Tel: 020-25441426, 020-25469176 Fax: 020-25448059. E-mail: architectsunit@vsnl.net Website: www.architectsunit.com			
PROJECT- Addition to SOLAPUR SAHAKARI RUGNALAYA NIYAMIT HOSPITAL at F.P NO.19/2 Pachha peth Solapur-413005			
CLIENT - SHRI MARKANDEY SOLAPUR SAHANKARI RUGNALAYA & RESEARCH CENTER NIYAMIT.			
SCALE	DATE	DRAWN BY	JOB NO
NTS	20.05.2023	VRUSHALI BURLE	16_20_S11
DRAWING NAME-GF-FURNITURE FILE NAME-1F_20_04_S11 DRAWING NO- GF -RW-			REVISIONS R1

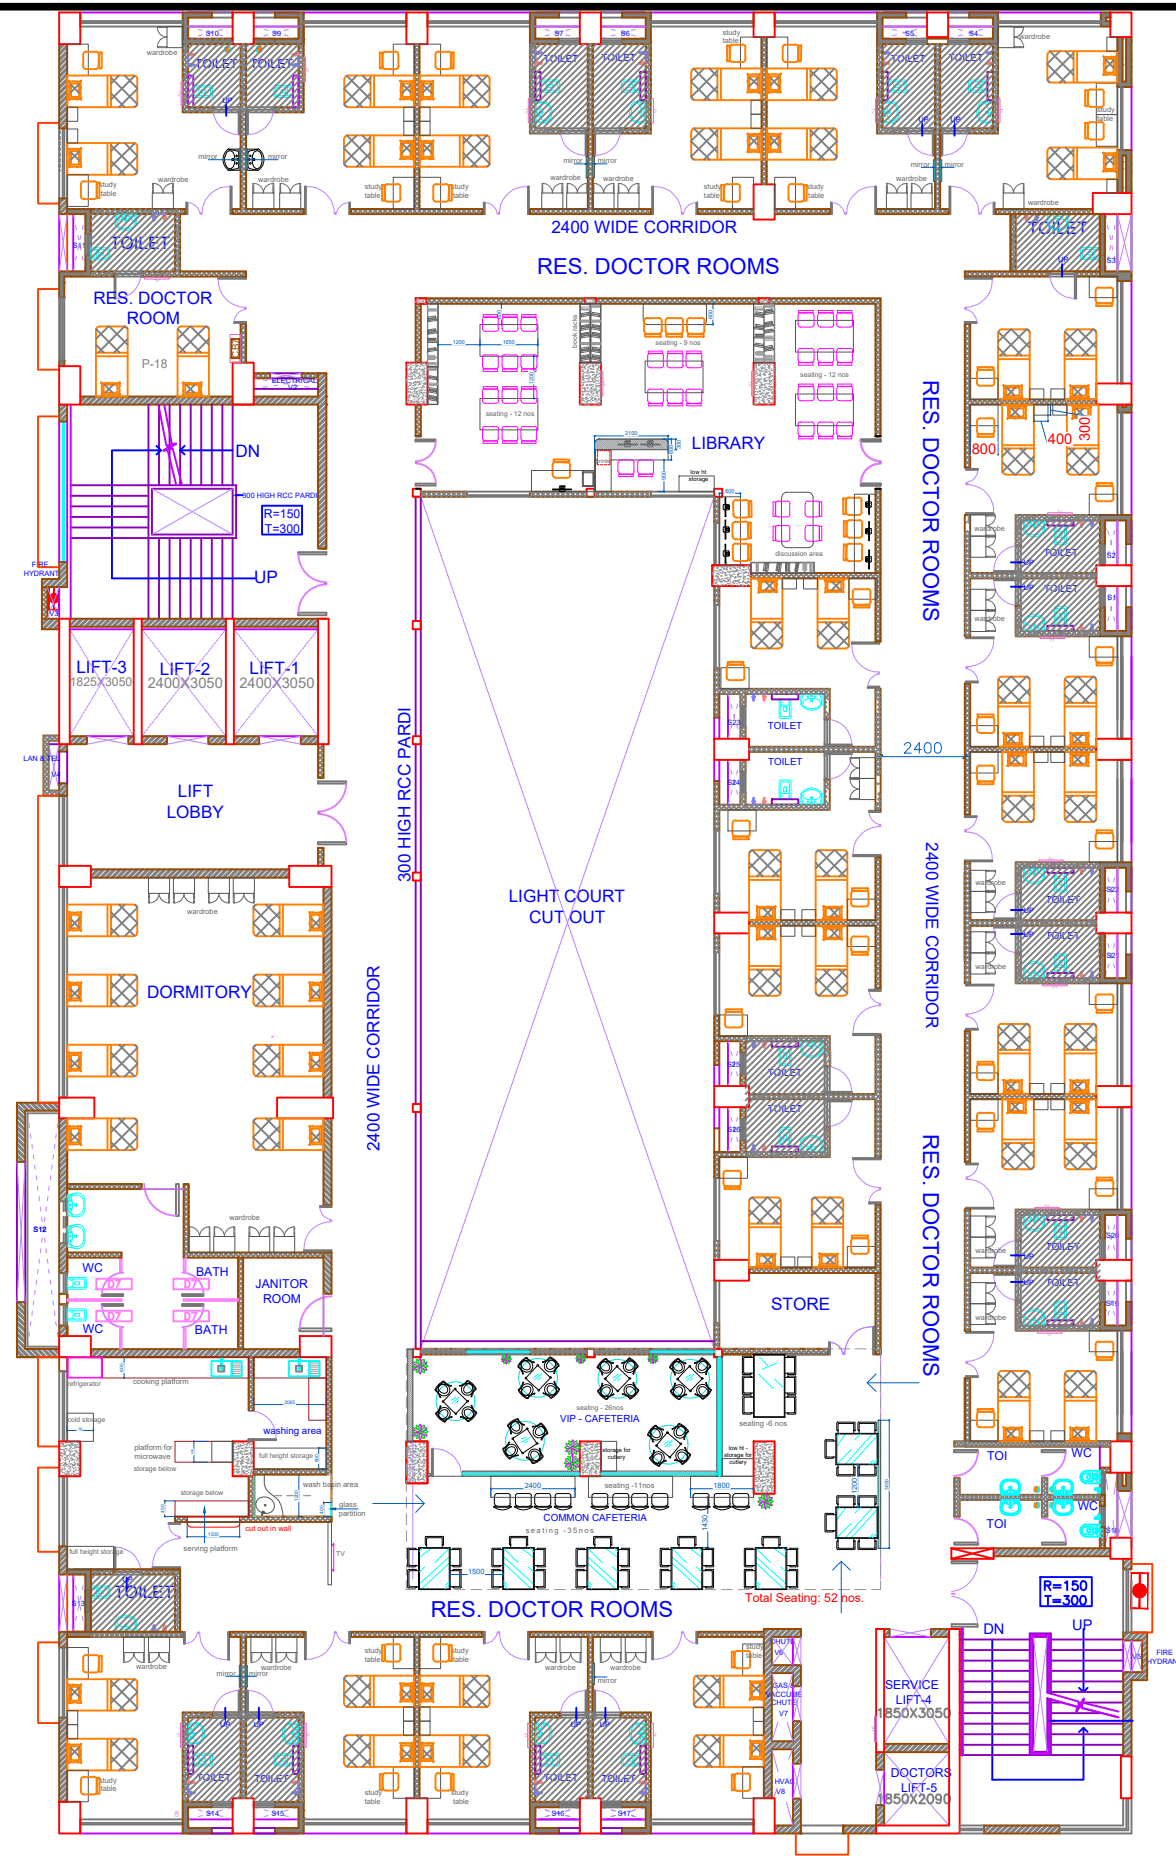


- NOTES -
1. Do not scale the drawing. Work to figured dimensions only.
 2. All dimensions are in millimetres (mm) unless noted otherwise & levels in metres (m).
 3. This drawing to be read in conjunction with all relevant contract drawings and documentation.
 4. This drawing is to be carefully checked by contractor against architects drawings, and any discrepancy reported to the engineer before construction commences.

KEY PLAN

CONCEPTUAL DRAWING

20-4-2023	RO	VRUSHALI	-
DATE	REVISIONS	DRAWN BY	UPDATE
REVISIONS - RO			
CONSULTANTS - AVANISH INTERIOR SOLUTIONS			
ARCHITECT -			
ARCHITECTS UNITED Address: 111/9, 14th lane, Prabhat Road, Pune-411004. Tel: 020-25441426, 020-25469176 Fax: 020-25448059. E-mail: architects@unitedvari.net Website: www.architects@united.com			
PROJECT: Addition to SOLAPUR SAHAKARI RUGNALAYA NIYAMIT HOSPITAL at F.P. NO.19/2 Pachha peth Solapur-413005			
CLIENT - SHRI MARKANDEY SOLAPUR SAHAKARI RUGNALAYA & RESEARCH CENTER NIYAMIT.			
SCALE NTS	DATE 20.04.2023	DRAWN BY VRUSHALI	JOB NO 16_20_S11
DRAWING NAME-GF-FURNITURE FILE NAME-1F_20_04_S11 DRAWING NO- GF -RW-			STATUS FOR APPROVAL REVISIONS RO

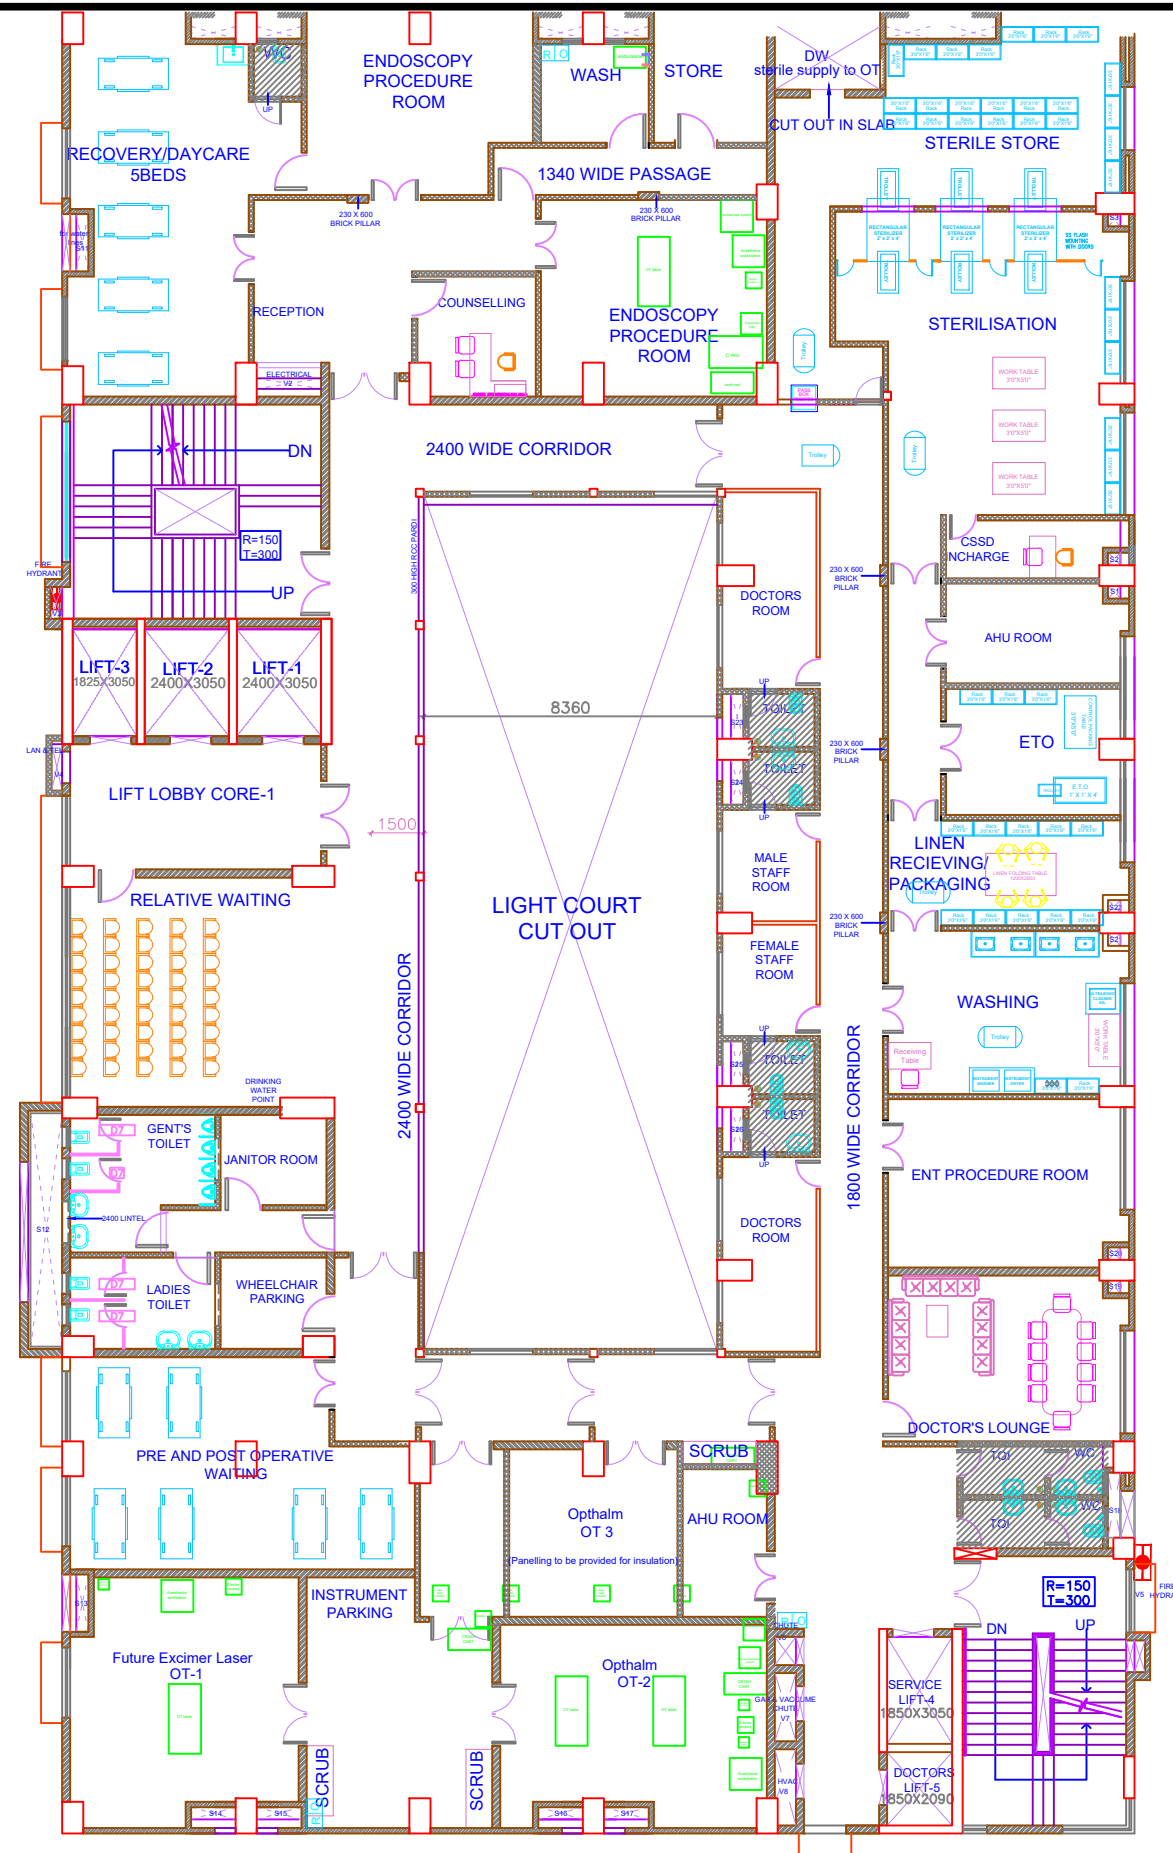

EIGHTH FLOOR PLAN

NOTES -

1. Do not scale the drawing. Work to figured dimensions only.
2. All dimensions are in millimetres (mm) unless noted otherwise & levels in metres (m).
3. This drawing to be read in conjunction with all relevant contract drawings and documentation.
4. This drawing is to be carefully checked by contractor against architects drawings, and any discrepancy reported to the engineer before construction commences.

KEY PLAN

CONCEPTUAL DRAWING

—	—	—	—
20-4-2023	RO	VRUSHALI	—
DATE	REVISIONS	DRAWN BY	UPDATE

REVISIONS - R0

CONSULTANTS - AVANIYSH INTERIOR SOLUTIONS

ARCHITECT -

ARCHITECTS UNITED
Address: 111/9, 14th lane prabhat road, Pune-411004.
Tel: 020-25441426, 020-25469176 Fax: 020-25448059.
E-mail: architectunited@vsnl.net
Website: www.architectsunited.com

PROJECT- Addition to SOLAPUR SAHAKARI RUGNALAYA NIYAMIT HOSPITAL at F.P NO.19/2 Pachha peth Solapur-413005

CLIENT -SHRI MARKANDEY SOLAPUR SAHANKARI RUGNALAYA
& RESEARCH CENTER NIYAMIT.

SCALE	DATE	DRAWN BY	JOB NO	STATUS
NTS	20.04.2023	VRUSHALI	16_20_S11	FOR APPROVAL


DRAWING NAME-GF-FURNITURE
FILE NAME-1F_20_04_S11
DRAWING NO- GF -RW-

FILE NAME-1F_20_04_S11

DRAWING NO- GF -RW-

REVISIONS

R0

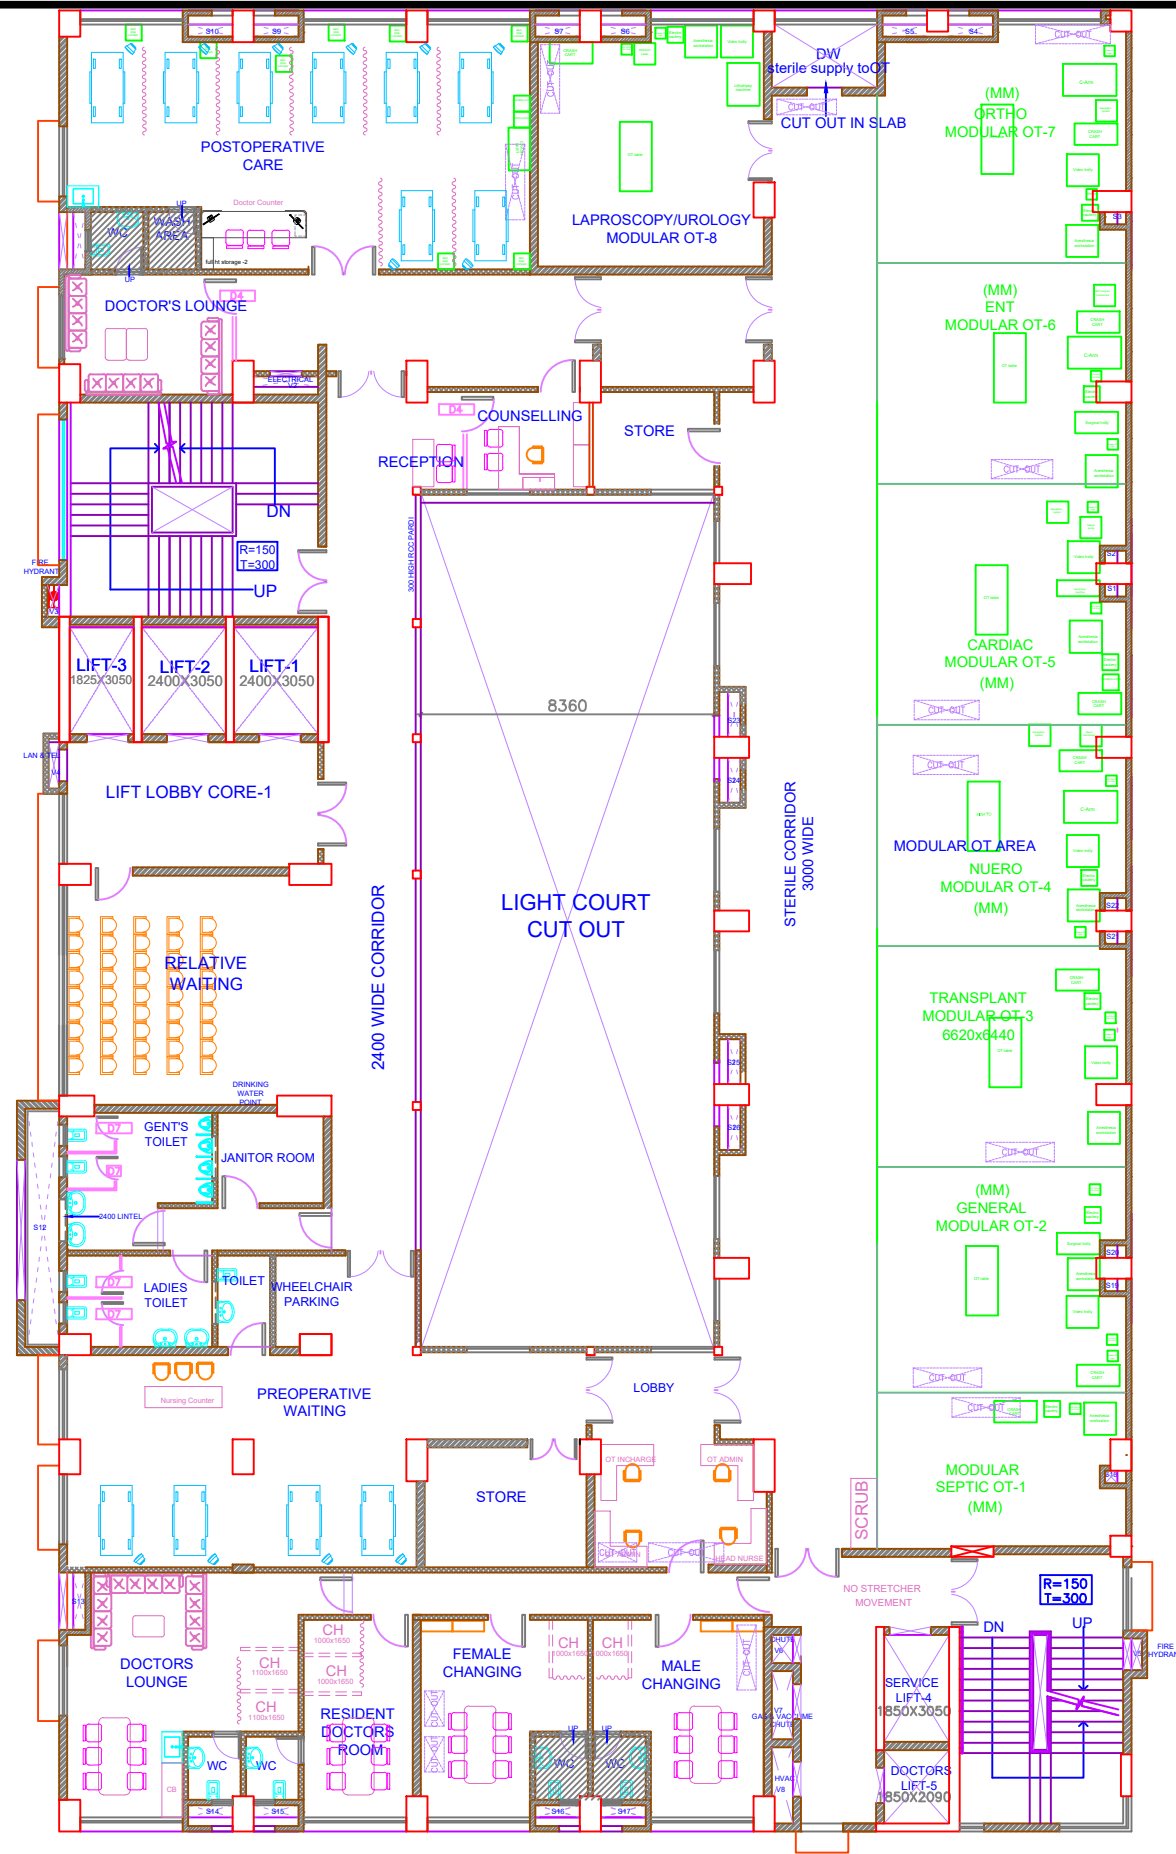

NINTH FLOOR PLAN

- NOTES -
1. Do not scale the drawing. Work to figured dimensions only.
 2. All dimensions are in millimetres (mm) unless noted otherwise & levels in metres (m).
 3. This drawing to be read in conjunction with all relevant contract drawings and documentation.
 4. This drawing is to be carefully checked by contractor against architects drawings, and any discrepancy reported to the engineer before construction commences.

KEY PLAN

CONCEPTUAL DRAWING

20-4-2023	RO	VRUSHALI	-
DATE	REVISIONS	DRAWN BY	UPDATE
REVISIONS - RO			
CONSULTANTS - AVANISH INTERIOR SOLUTIONS			
ARCHITECT -			
ARCHITECTS UNITED Address: 111/9, 14th lane prabhat road, Pune-411004. Tel: 020-25441426, 020-25469176 Fax: 020-25448059. E-mail: architectsunitedi@gmail.com Website: www.architectsunitedi.com			
PROJECT: Addition to SOLAPUR SAHAKARI RUGNALAYA NIYAMIT HOSPITAL at F.P NO.19/2 Pachha peth Solapur-413005			
CLIENT - SHRI MARKANDEY SOLAPUR SAHANKARI RUGNALAYA & RESEARCH CENTER NIYAMIT.			
SCALE NTS	DATE 20.04.2023	DRAWN BY VRUSHALI	JOB NO 16_20_S11
DRAWING NAME-GF-FURNITURE FILE NAME-1F_20_04_S11 DRAWING NO- GF -RW-			STATUS FOR APPROVAL REVISIONS RO