



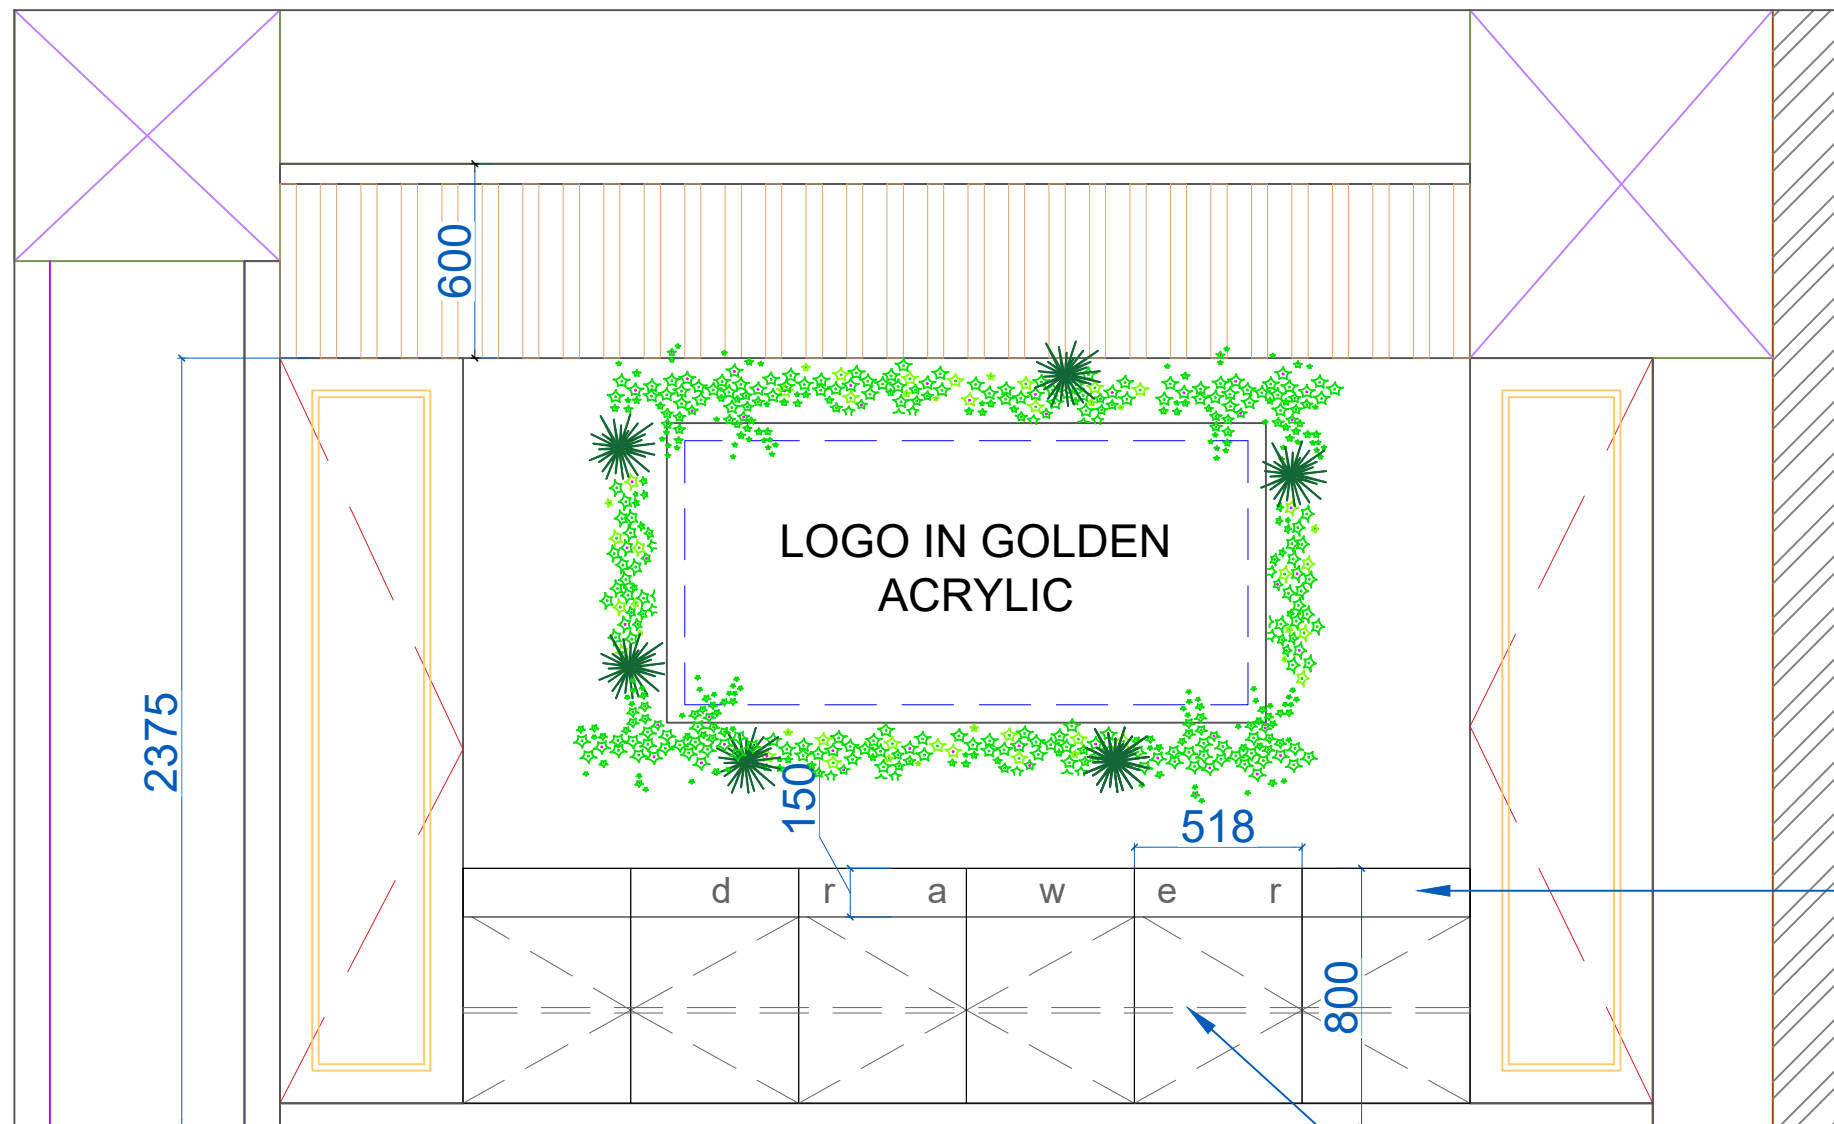

FRONT ELEVATION

Storage with operable shutter and auto hinges - outside Archiply laminate -Archiply- battle rock (tsk) 14036 inside - white as approved

shelf - ply + white laminate as approved

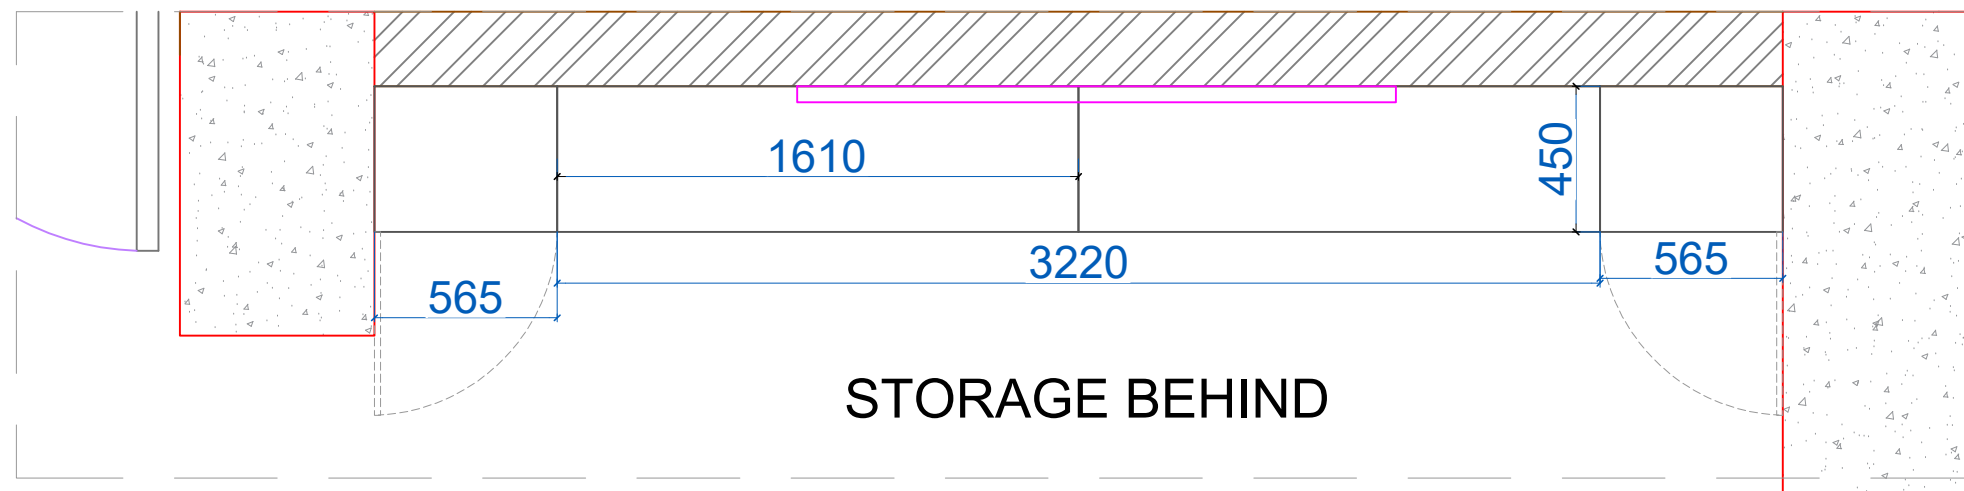

STORAGE BEHIND

MAIN RECEPTION - BACK-SIDE STORAGE

NOTES -

- 1.Do not scale the drawing.Work to figured dimensions only
- 2.All dimensions are in millimetres(mm) unless noted otherwise & levels in metres(m).
- 3.This drawing to be read in conjunction with all relevant contract drawings and documentation.
- 4.This drawing is to be carefully checked by contractor against architects drawings,and any discrepancy reported to the engineer before construction commences.

KEY PLAN

CONCEPTUAL DRAWING

DATE	REVISIONS	DRAWN BY	UPDATE
20-4-2023	RO	VRUSHALI	

REVISIONS - RO

CONSULTANTS - AVANIYSH INTERIOR SOLUTIONS

ARCHITECT -

ARCHITECTS UNITED
Address: 111/9,14th lane prabhkar road, Pune-411004.
Tel: 020-25441426, 020-25488176 Fax: 020-25448059.
E-mail: architectsunitied@vanil.net
Website: www.architectsunitied.com


PROJECT-
Addition to SOLAPUR SAHAKARI
RUGNALAYA NIYAMIT HOSPITAL at F.P NO.19/2
Pachha peth Solapur-413005

CLIENT -SHRI MARKANDEY SOLAPUR SAHAKARI RUGNALAYA & RESEARCH CENTER NIYAMIT.


SCALE	DATE	DRAWN BY	JOB NO	STATUS FOR APPROVAL
NTS	29.05.2023	VRUSHALI	16_20_S11	

DRAWING NAME-GF-FURNITURE
FILE NAME-GF_20_04_S11
DRAWING NO- GF -RW-

REVISIONS
RO

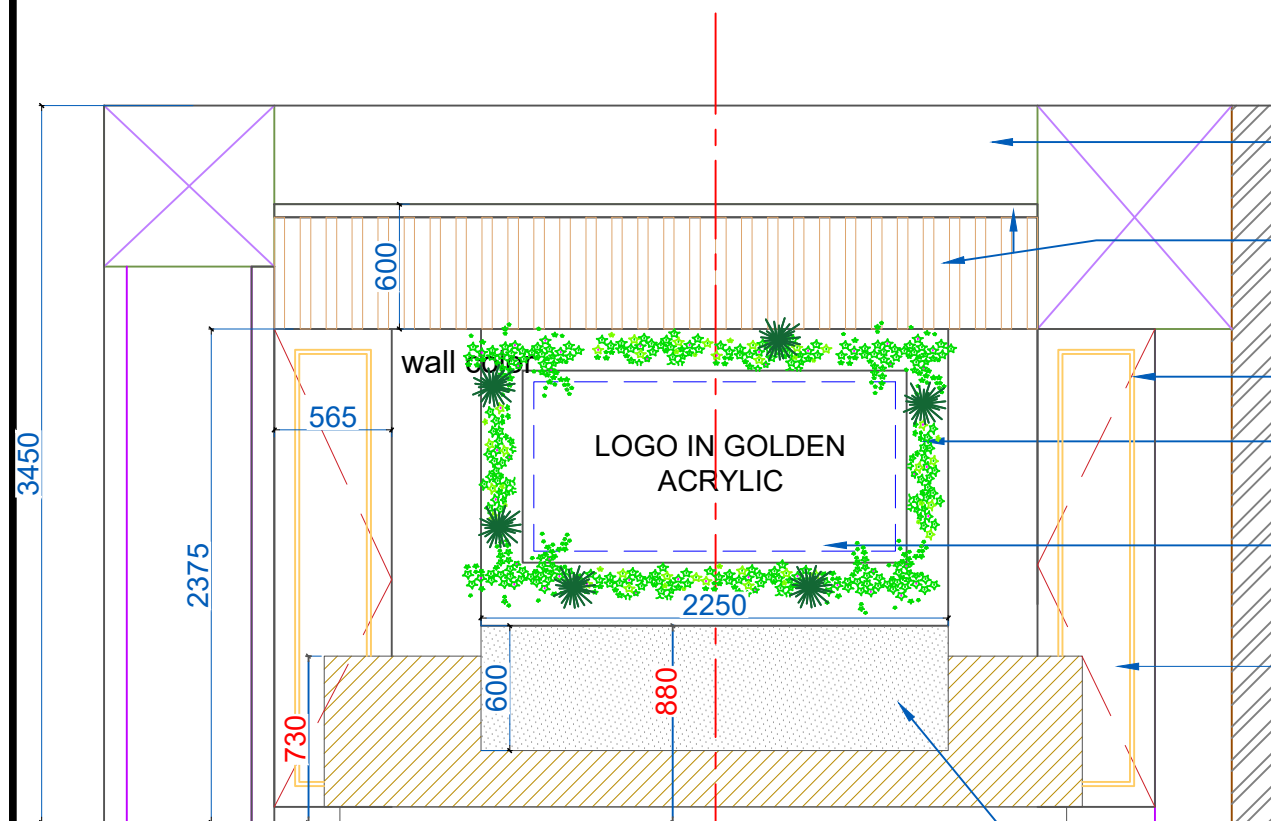


FRONT ELEVATION

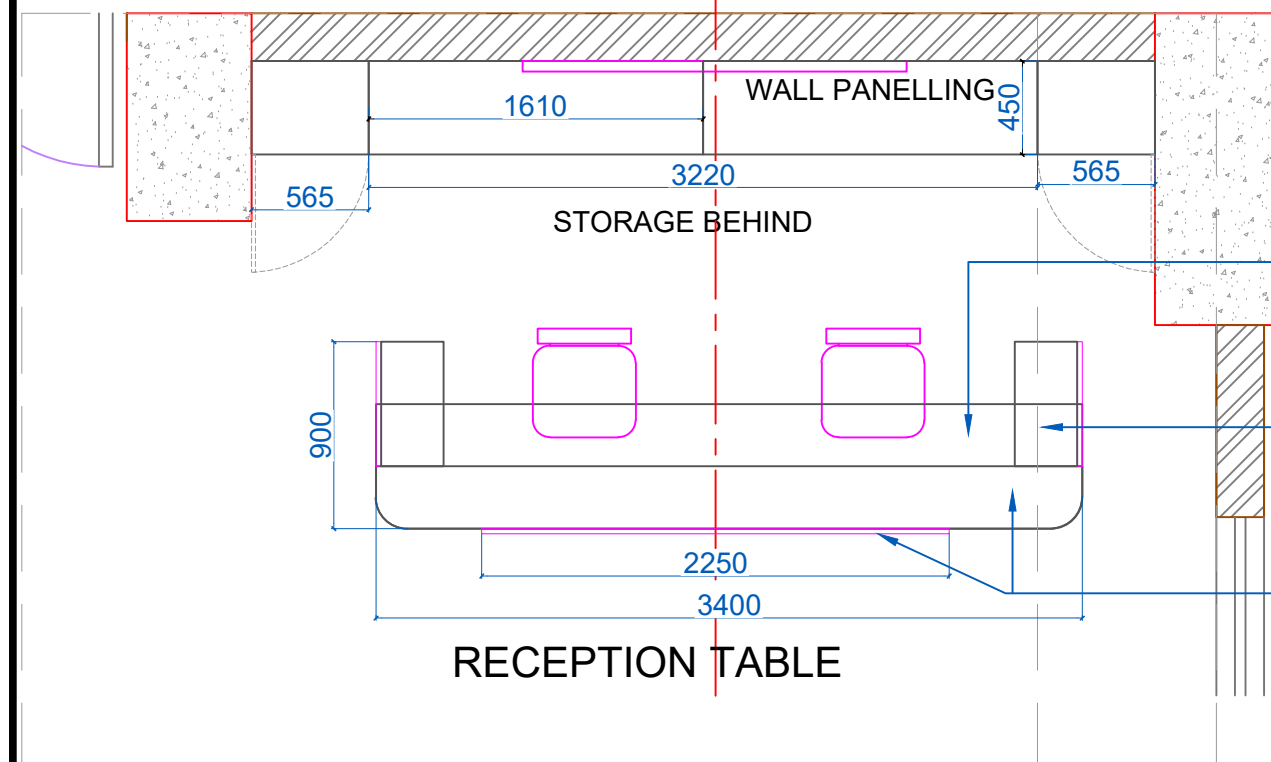


PLAN - ENTRANCE RECEPTION AREA

- existing false ceiling
- wooden finished - baffle ceiling - two colour , size - 100x25 , 1) code : LN X I -21 , 2) code: LN X I-24
- rose gold t- patti as approved
- artificial green wall
- back painted glass - 12mm the - SGG planilaque titanium gray with led light provision
- openable shutter with auot hinges - outside - Archiply laminate - battle rock (tsk) 14036 inside - white laminate as approved
- front panel and top - corian - golden onyx DQ 3303

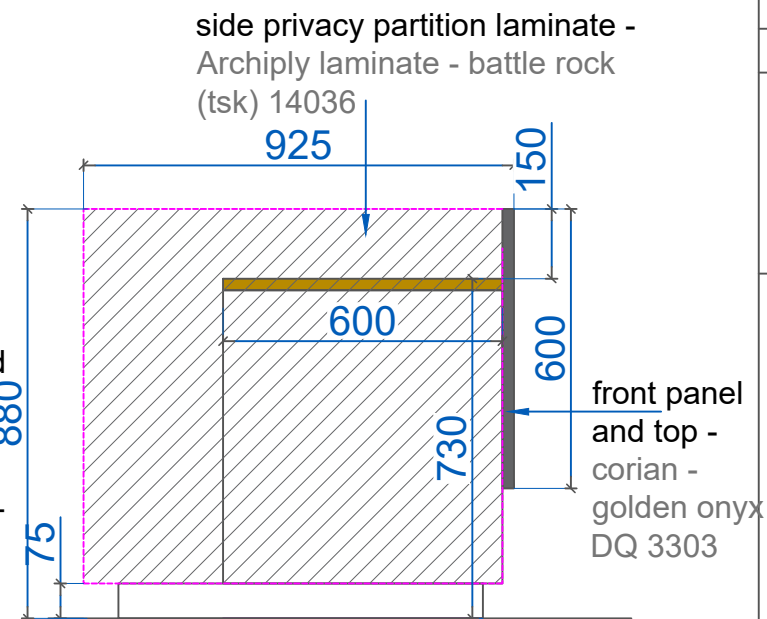


SIDE ELEVATION - SCALE UP

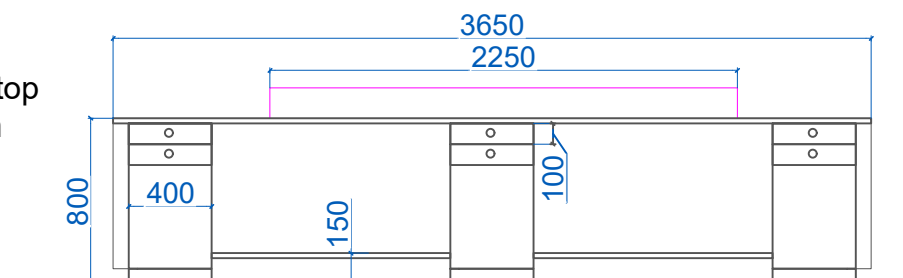


REAR ELEVATION

- Base top and Base outside - Archiply laminate - Archiply- battle rock (tsk) 14036 base inside - white as approved
- Side storage and Drawers - laminate - Archiply- battle rock (tsk) 14036 inside - white laminate as approved
- Table Top and front panel- corian - golden onyx DQ 3303

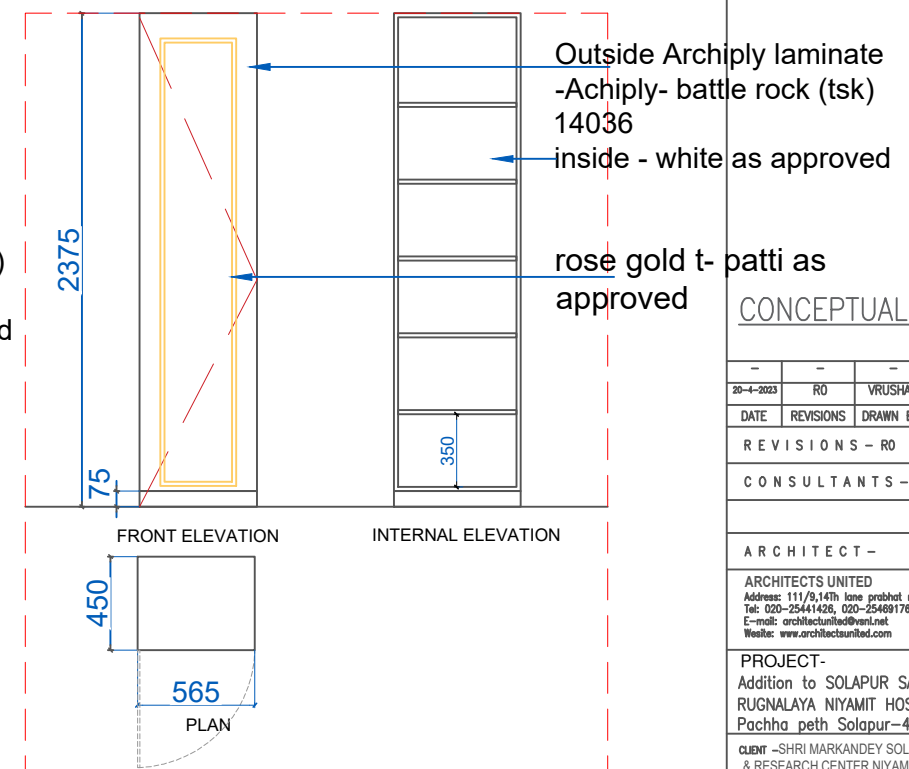

FRONT ELEVATION INTERNAL ELEVATION

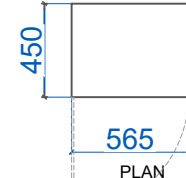

PLAN

NOTES -

- Do not scale the drawing. Work to figured dimensions only.
- All dimensions are in millimetres (mm) unless noted otherwise & levels in metres (m).
- This drawing to be read in conjunction with all relevant contract drawings and documentation.
- This drawing is to be carefully checked by contractor against architects drawings, and any discrepancy reported to the engineer before construction commences.

KEY PLAN

CONCEPTUAL DRAWING

DATE	REVISIONS	DRAWN BY	UPDATE
20-4-2023	RO	VRUSHALI	-

REVISIONS - RO

CONSULTANTS - AVANYSH INTERIOR SOLUTIONS

ARCHITECT -

ARCHITECTS UNITED
Address: 111/9, 14th lane prabhat road, Pune-411004.
Tel: 020-25441426, 020-25469176 Fax: 020-25448059.
E-mail: architectsunitedi@vsnl.net
Website: www.architectsunitedi.com




PROJECT-
Addition to SOLAPUR SAHAKARI
RUGNALAYA NIYAMIT HOSPITAL at F.P NO.19/2
Pachha peth Solapur-413005

CLIENT - SHRI MARKANDEY SOLAPUR SAHAKARI RUGNALAYA & RESEARCH CENTER NIYAMIT.

SCALE	DATE	DRAWN BY	JOB NO	STATUS FOR APPROVAL
NTS	29.05.2023	VRUSHALI	16_20_S11	RO

DRAWING NAME - GF - FURNITURE
FILE NAME - GF_20_04_S11
DRAWING NO - GF - RW -

MAIN RECEPTION & WAITING AREA OPTION

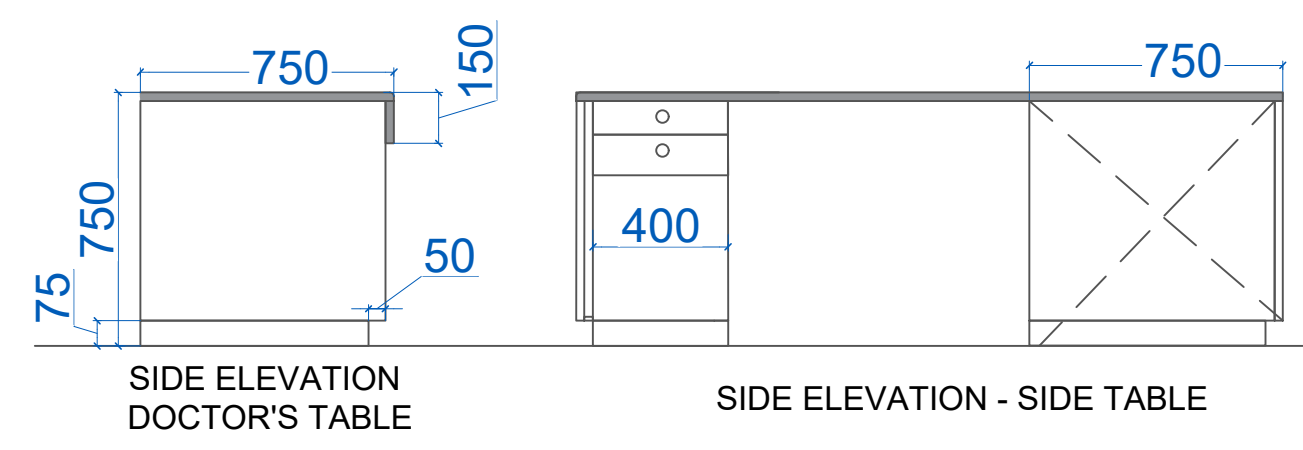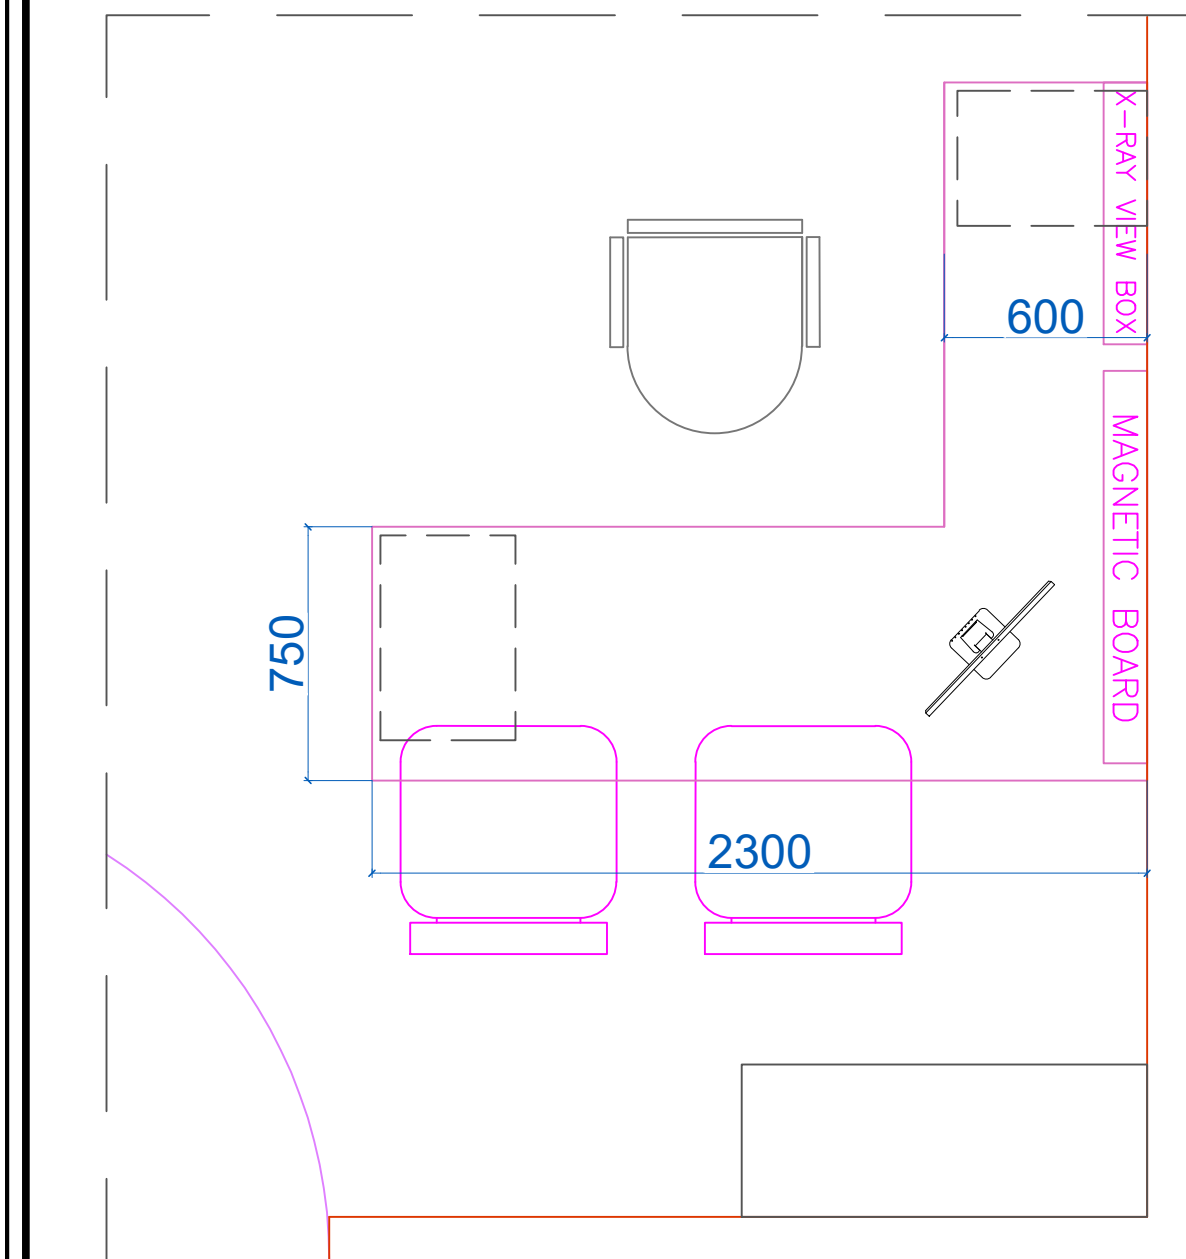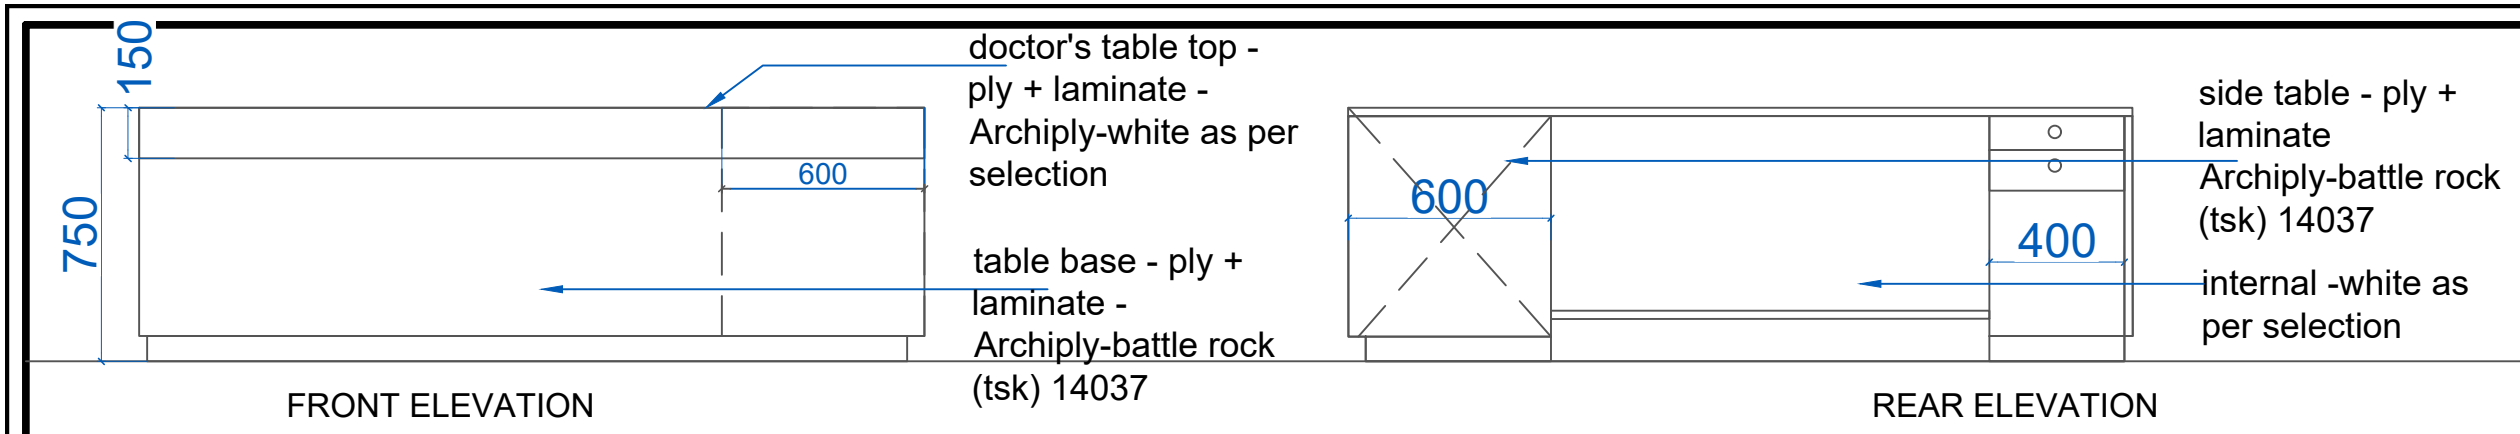

TYPICAL OPT TABLE

NORTH

NOTES -

1. Do not scale the drawing. Work to figured dimensions only.
2. All dimensions are in millimetres (mm) unless noted otherwise & levels in metres (m).
3. This drawing is to be read in conjunction with all relevant contract drawings and documentation.
4. This drawing is to be carefully checked by contractor against architects drawings, and any discrepancy reported to the engineer before construction commences.

KEY PLAN

CONCEPTUAL DRAWING

DATE	REVISIONS	DRAWN BY	UPDATE
20-4-2023	RO	VRUSHALI	-

REVISIONS - RO

CONSULTANTS - AVANIYSH INTERIOR SOLUTIONS

ARCHITECT -

ARCHITECTS UNITED
Address: 111/9, 14th lane prabhakar road, Pune-411004.
Tel: 020-25441426, 020-25468176 Fax: 020-25448059.
E-mail: architectsunitied@vanilnet
Website: www.architectsunitied.com


PROJECT -
Addition to SOLAPUR SAHAKARI
RUGNALAYA NIYAMIT HOSPITAL at F.P NO.19/2
Pachha peth Solapur-413005

CLIENT - SHRI MARKANDEY SOLAPUR SAHAKARI RUGNALAYA
& RESEARCH CENTER NIYAMIT.


SCALE	DATE	DRAWN BY	JOB NO	STATUS FOR APPROVAL
NTS	06.06.2023	VRUSHALI	16_20_S11	RO

DRAWING NAME - GF-FURNITURE
FILE NAME - GF_20_04_S11
DRAWING NO - GF -RW-


REVISIONS
RO

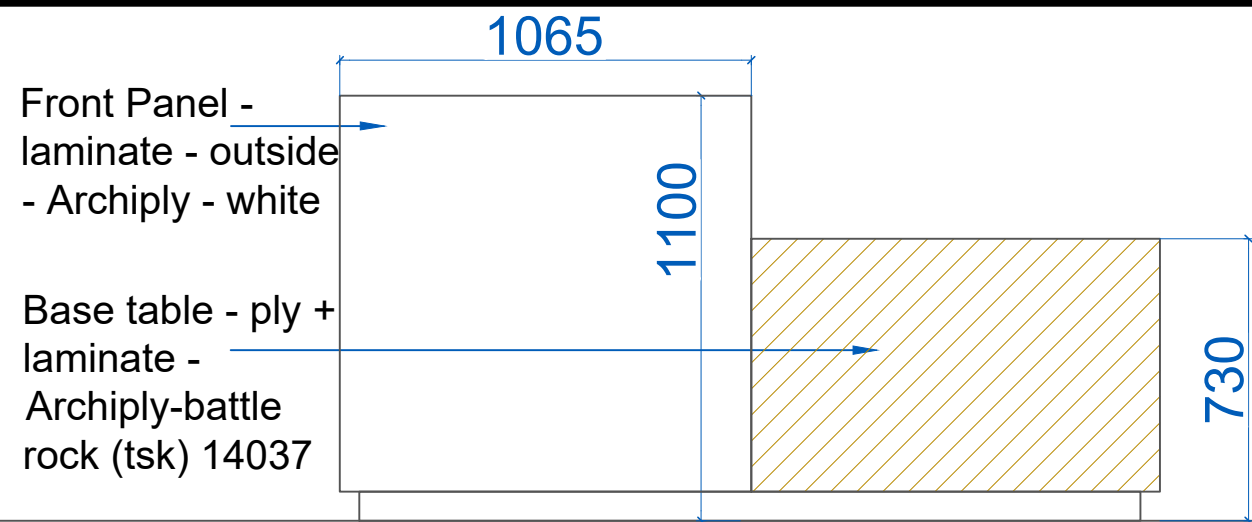

FRONT ELEVATION

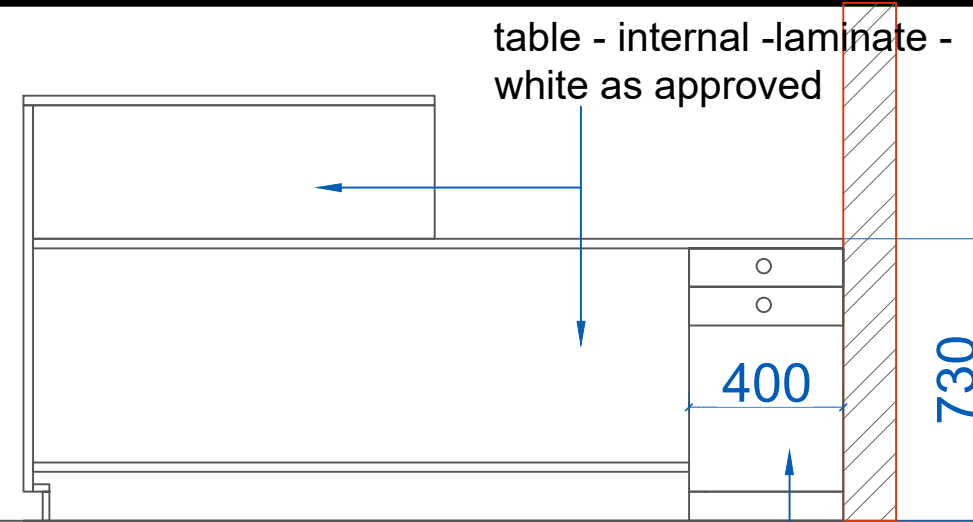

REAR ELEVATION

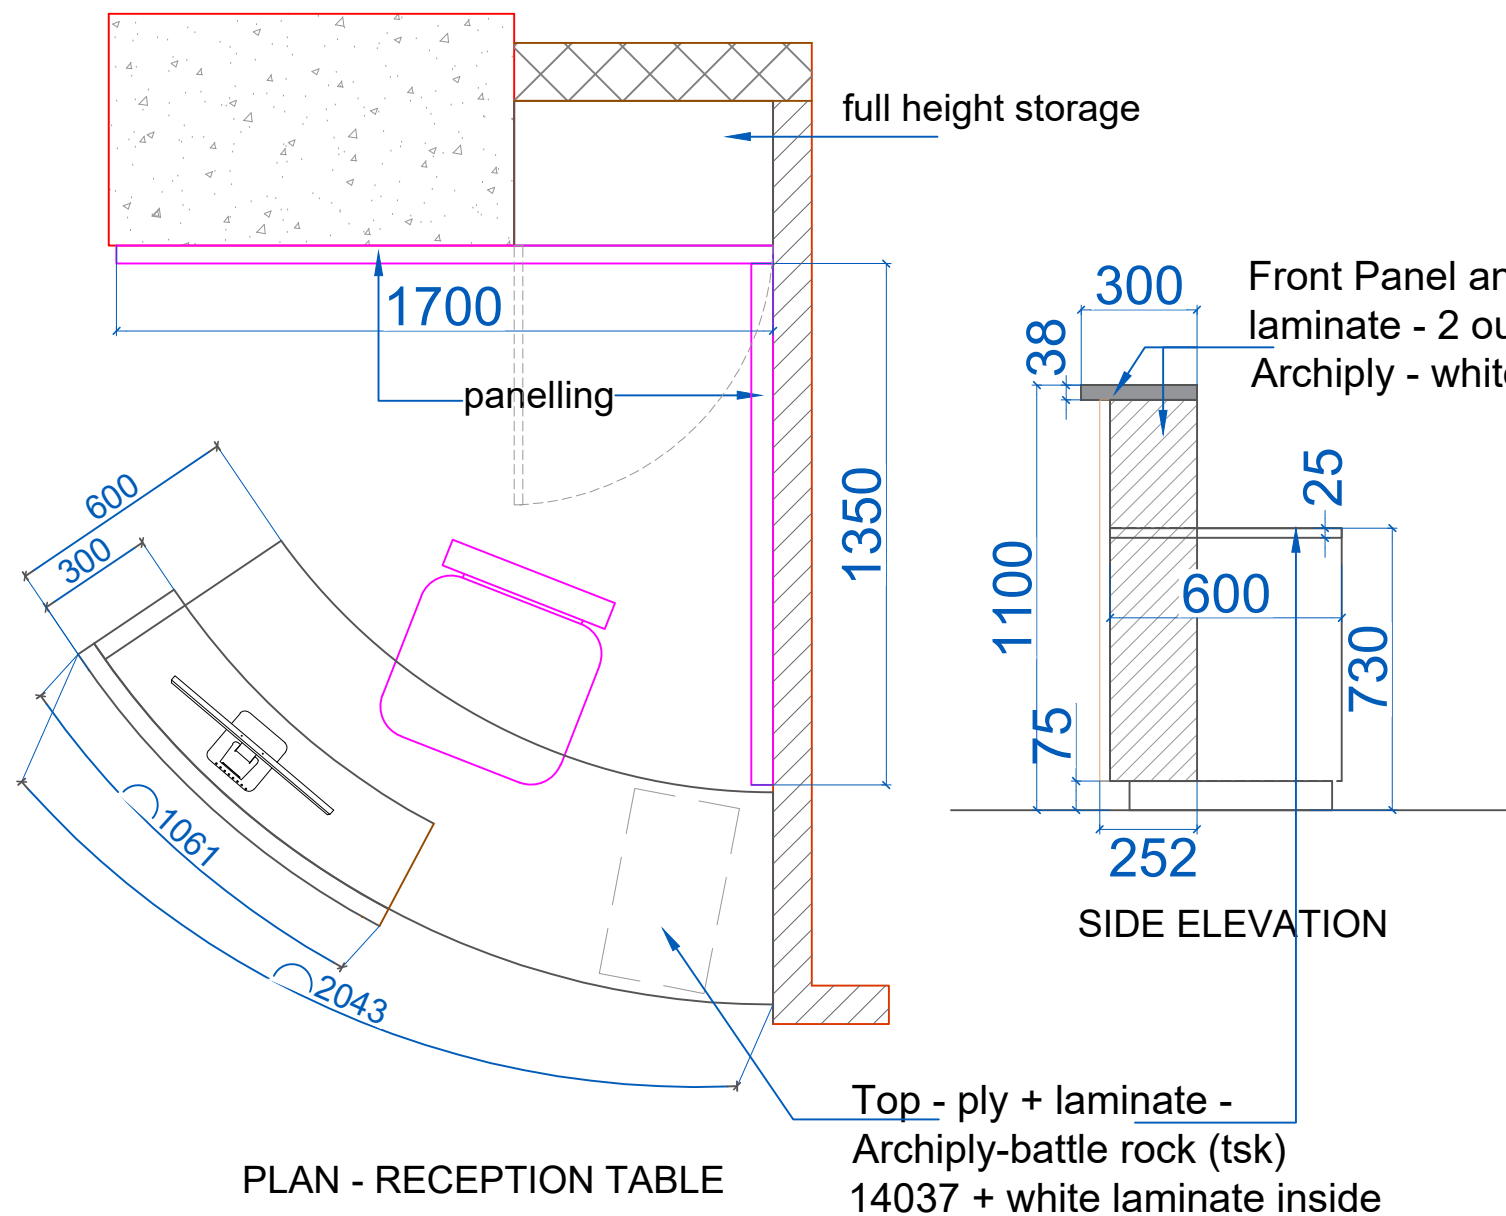


PLAN - RECEPTION TABLE

SIDE ELEVATION





VIEW FOR RECEPTION TABLE

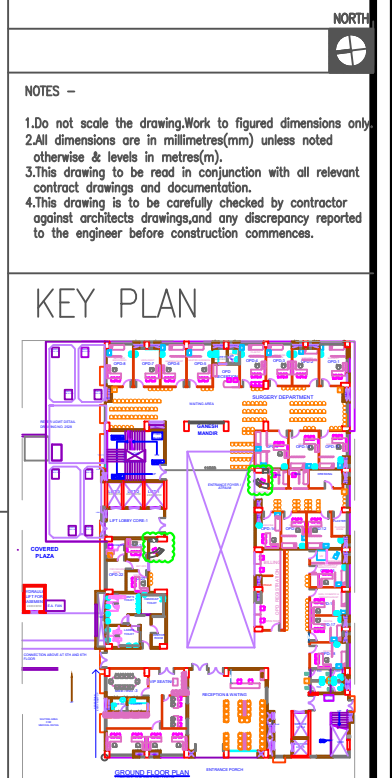

CONCEPTUAL DRAWING

20-4-2023	RO	VRUSHALI	-	
DATE	REVISIONS	DRAWN BY	UPDATE	
R E V I S I O N S - R O				
C O N S U L T A N T S - A V A N I Y I S H I N T E R I O R S O L U T I O N S				
A R C H I T E C T -				
ARCHITECTS UNITED Address: 111/14th lane prabhat road, Pune-411004. Tel: 020-25441426, 020-25489176 Fax: 020-25448059. E-mail: architectsunitedi@vni.net Website: www.architectsunitedi.com				
PROJECT- Addition to SOLAPUR SAHAKARI RUGNALAYA NIYAMIT HOSPITAL at F.P NO.19/2 Pachha peth Solapur-413005				
CLIENT -SHRI MARKANDEY SOLAPUR SAHANKARI RUGNALAYA & RESEARCH CENTER NIYAMIT.				
SCALE	DATE	DRAWN BY	JOB NO	STATUS FOR APPROVAL
NTS	29.05.2023	VRUSHALI	16_20_S11	RO
DRAWING NAME-OF-FURNITURE FILE NAME-OF_20_04_S11 DRAWING NO- GF -RW-				REVISIONS RO

RECEPTION COUNTER

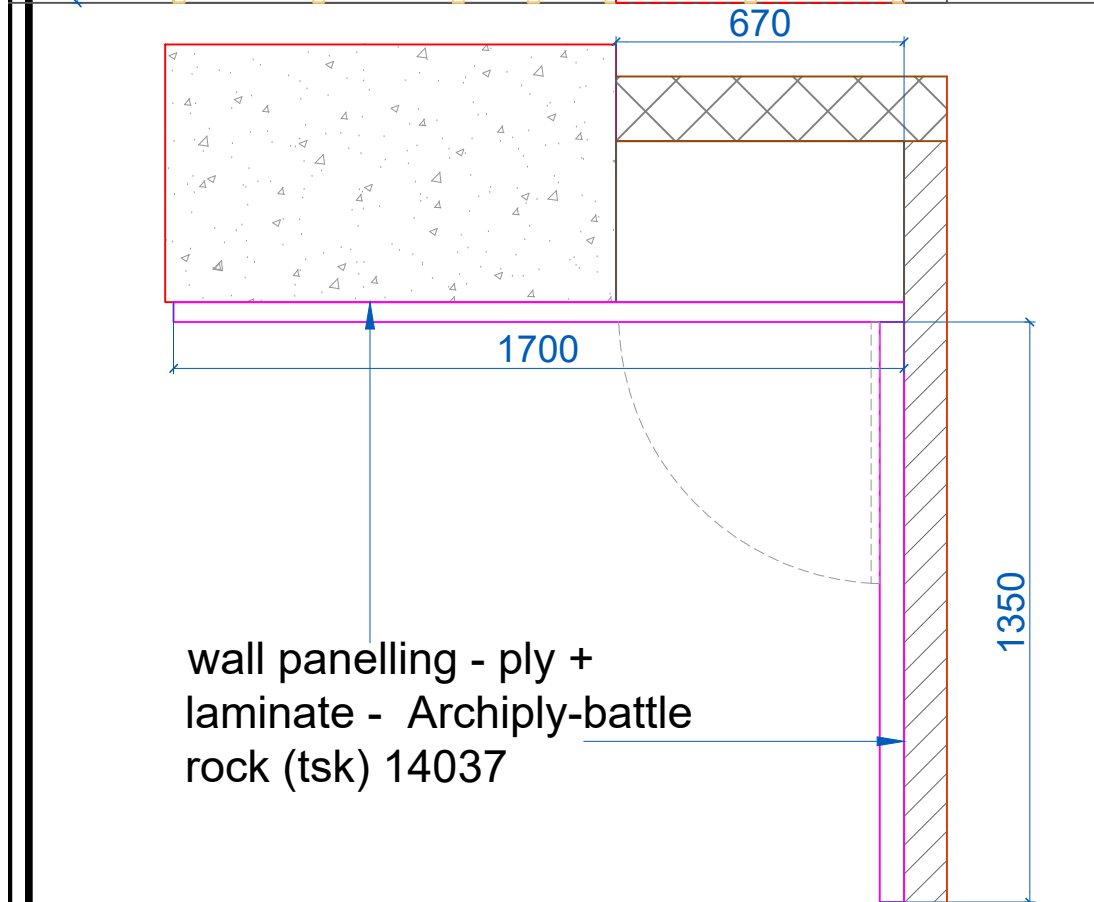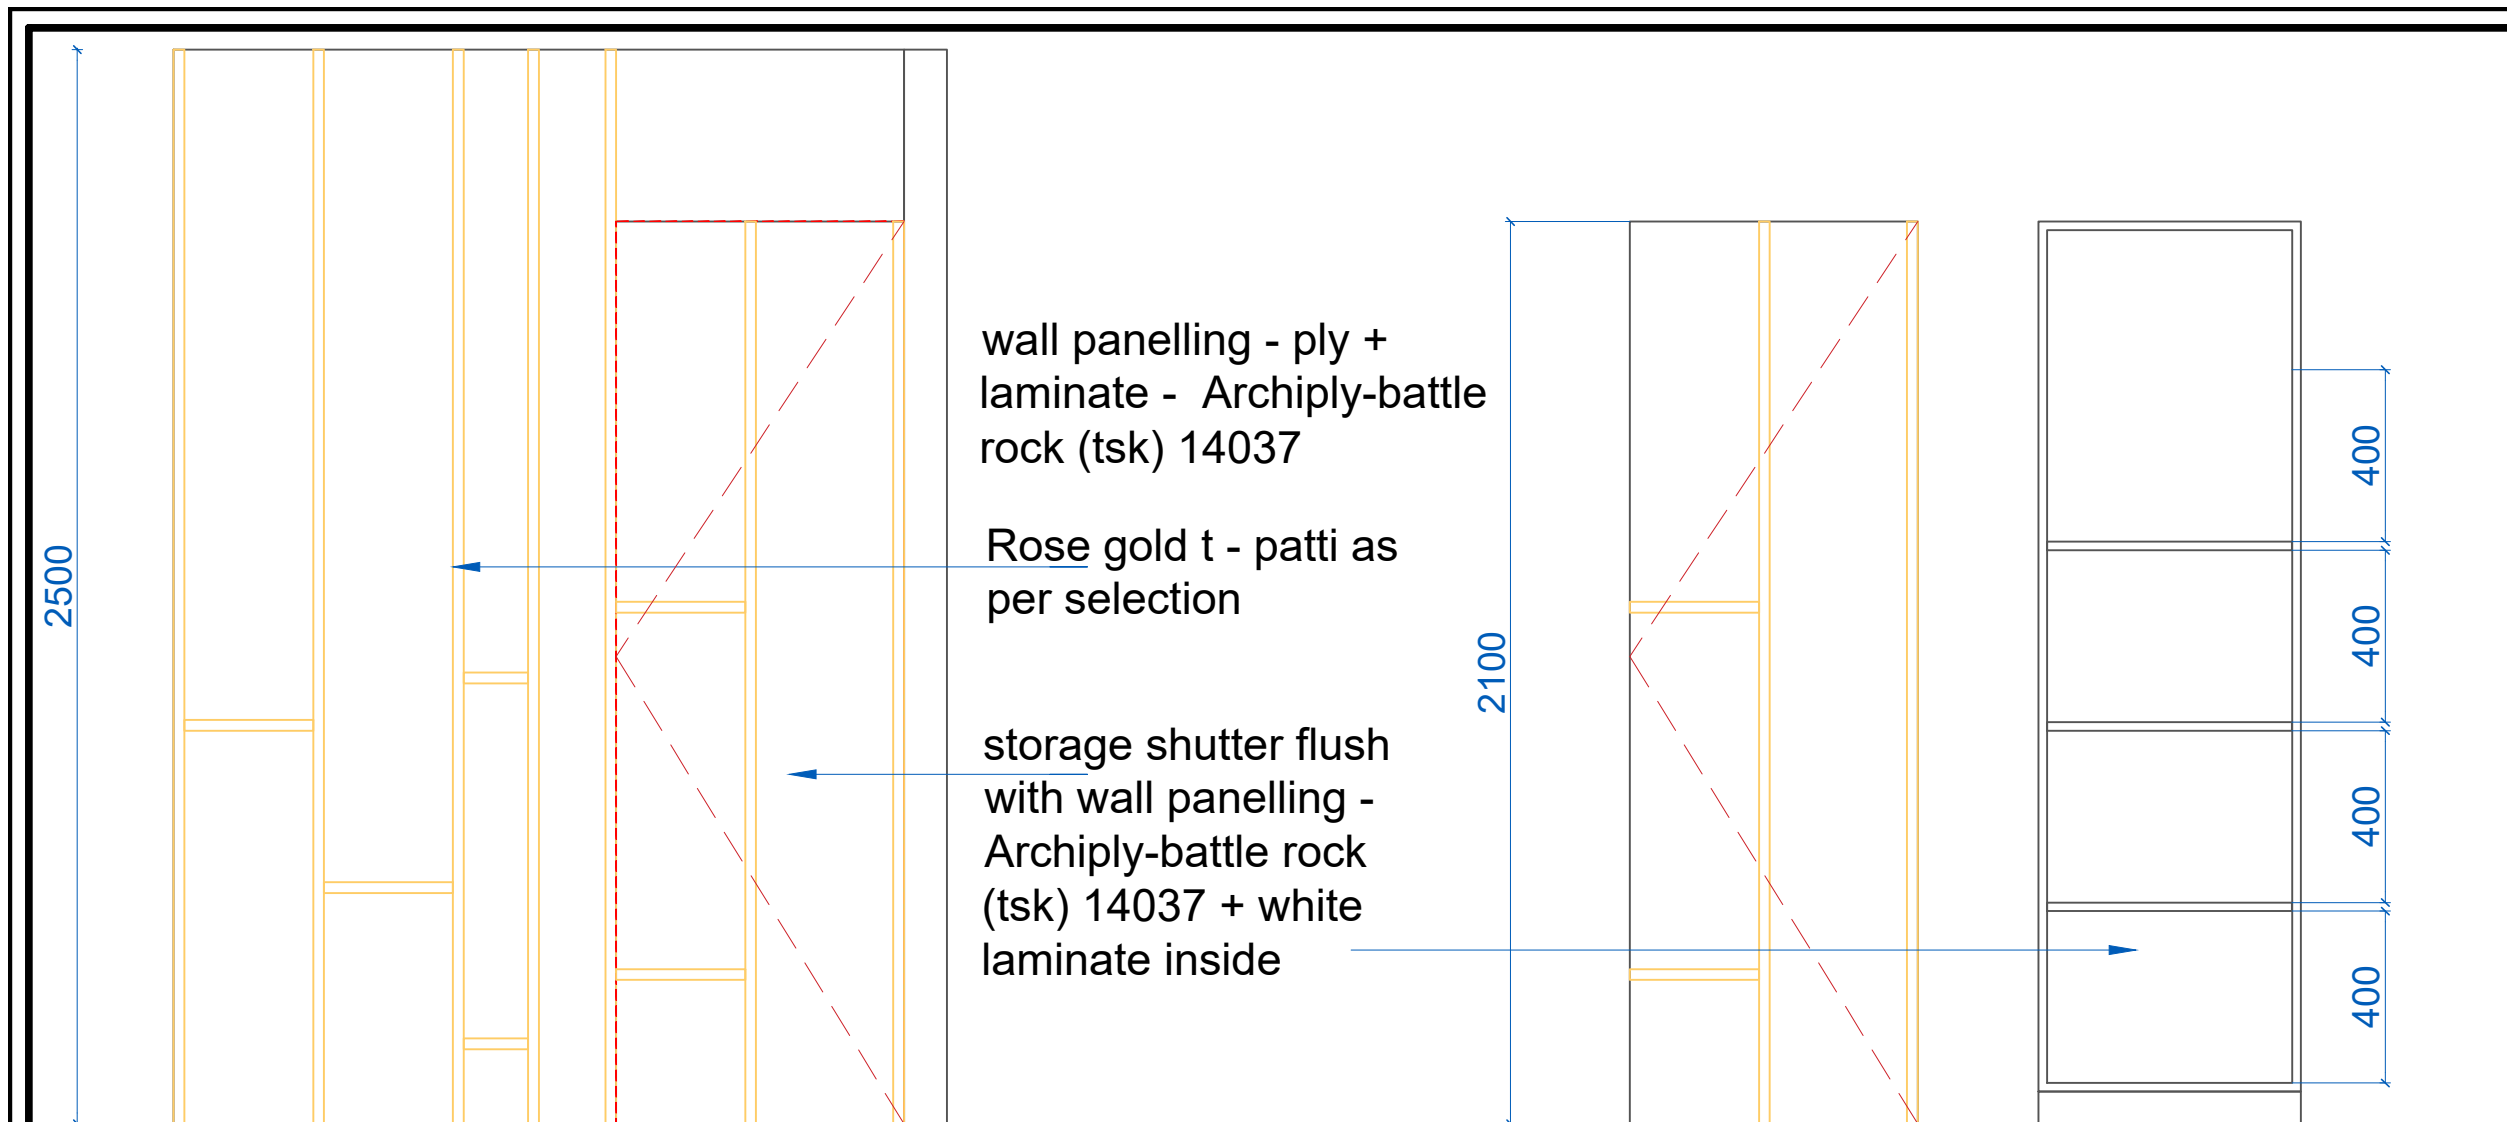

RECEPTION COUNTER - FULL HEIGHT STORAGE AND PANELLING

NOTES -

1. Do not scale the drawing. Work to figured dimensions only.
2. All dimensions are in millimetres (mm) unless noted otherwise & levels in metres (m).
3. This drawing is to be read in conjunction with all relevant contract drawings and documentation.
4. This drawing is to be carefully checked by contractor against architects drawings, and any discrepancy reported to the engineer before construction commences.

KEY PLAN

CONCEPTUAL DRAWING

DATE	REVISIONS	DRAWN BY	UPDATE
20-4-2023	RO	VRUSHALI	-

REVISIONS - RO

CONSULTANTS - AVANIYSH INTERIOR SOLUTIONS

ARCHITECT -


ARCHITECTS UNITED
Address: 111/9, 14th lane, Prabhat Road, Pune-411004.
Tel: 020-25441426, 020-25469176 Fax: 020-25448059.
E-mail: architectsunitedi@vsnl.net
Website: www.architectsunitedi.com

PROJECT -
Addition to SOLAPUR SAHAKARI
RUGNALAYA NIYAMIT HOSPITAL at F.P NO.19/2
Pachha_peth Solapur-413005

CLIENT - SHRI MARKANDEY SOLAPUR SAHAKARI RUGNALAYA & RESEARCH CENTER NIYAMIT.

SCALE	DATE	DRAWN BY	JOB NO	STATUS FOR APPROVAL
NTS	29.05.2023	VRUSHALI	16_20_S11	RO


DRAWING NAME - GF-FURNITURE
FILE NAME - GF_20_04_S11
DRAWING NO - GF -RW-

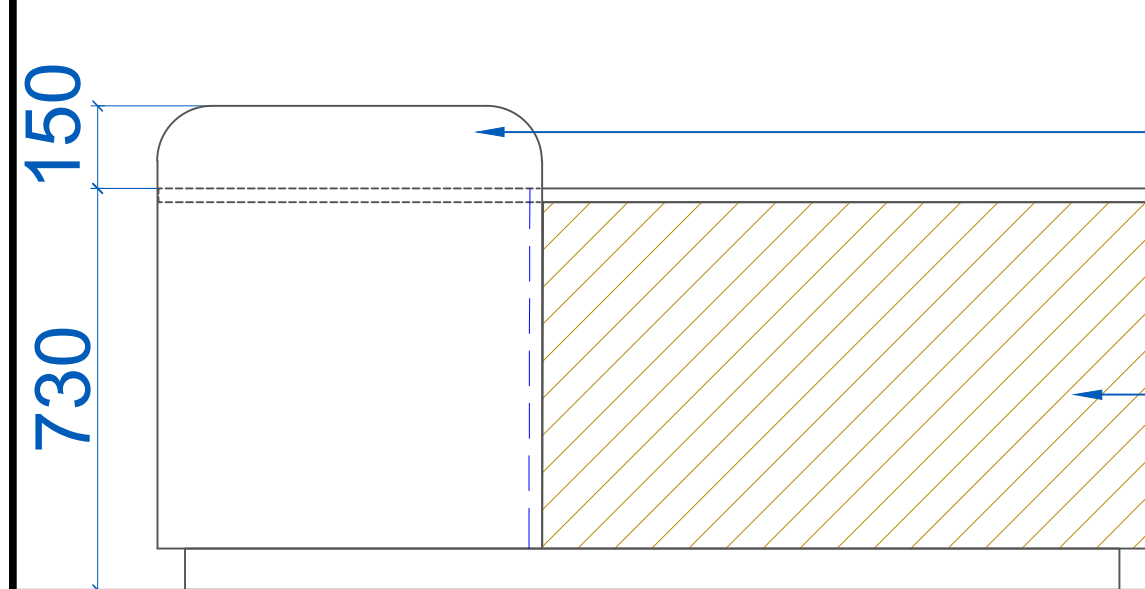


FRONT ELEVATION

Front Panel -
laminate - outside
- Archiply - white


Base table - ply +
laminate -
Archiply-battle
rock (tsk) 14037

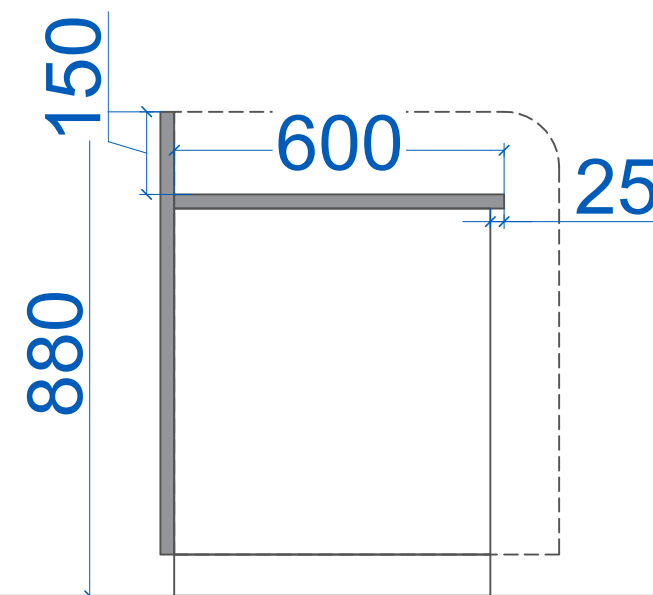

SIDE ELEVATION

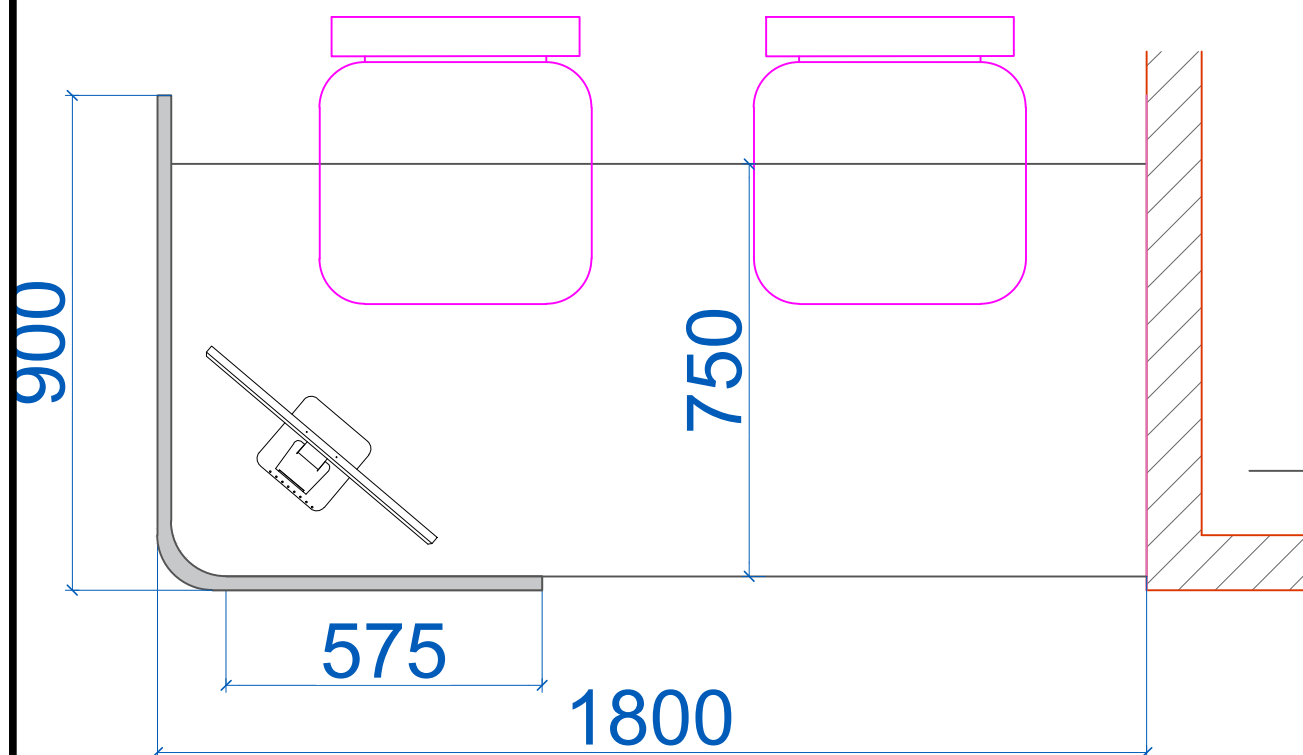

PLAN

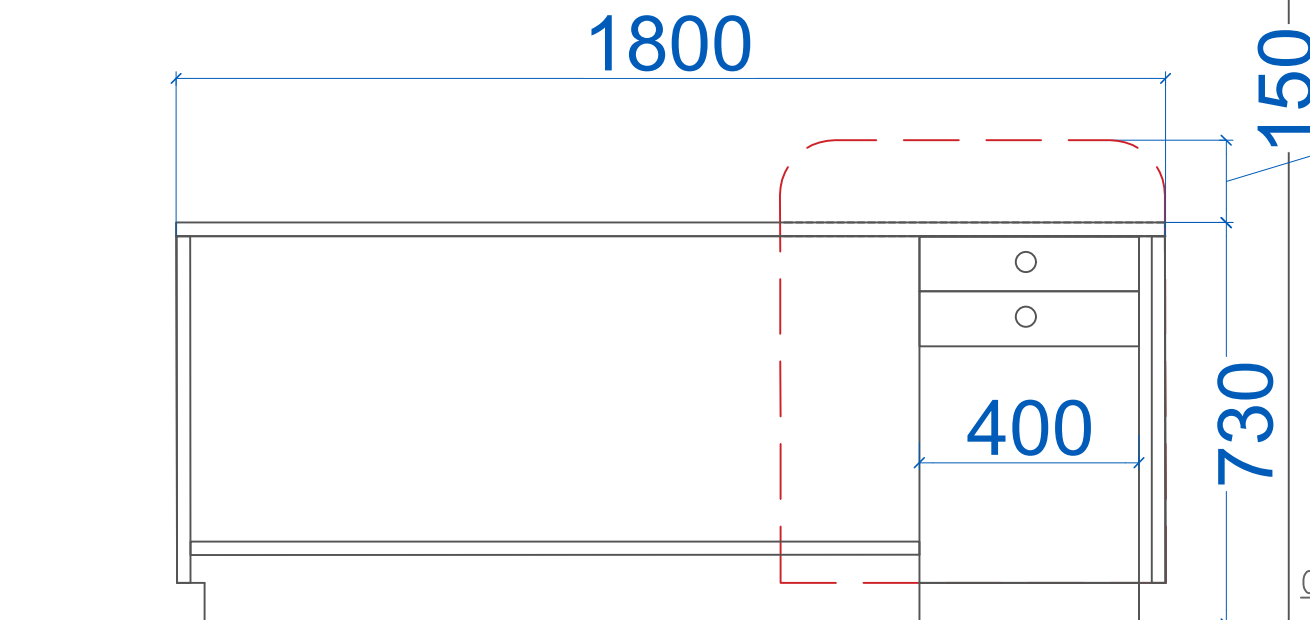

REAR ELEVATION

NORTH

NOTES -

1. Do not scale the drawing. Work to figured dimensions only.
2. All dimensions are in millimetres (mm) unless noted otherwise & levels in metres (m).
3. This drawing is to be read in conjunction with all relevant contract drawings and documentation.
4. This drawing is to be carefully checked by contractor against architects drawings, and any discrepancy reported to the engineer before construction commences.

KEY PLAN

CONCEPTUAL DRAWING

DATE	REVISIONS	DRAWN BY	UPDATE
20-4-2023	RO	VRUSHALI	-

REVISIONS - RO

CONSULTANTS - AVANIYSH INTERIOR SOLUTIONS

ARCHITECT -

ARCHITECTS UNITED
Address: 111/9, 14th lane prabhat road, Pune-411004.
Tel: 020-25441426, 020-25468176 Fax: 020-25448059.
E-mail: architectsunitied@vsnl.net
Website: www.architectsunited.com

PROJECT-
Addition to SOLAPUR SAHAKARI
RUGNALAYA NIYAMIT HOSPITAL at F.P NO.19/2
Pachha peth Solapur-413005


CLIENT - SHRI MARKANDEY SOLAPUR SAHAKARI RUGNALAYA
& RESEARCH CENTER NIYAMIT.

SCALE	DATE	DRAWN BY	JOB NO	STATUS
NTS	29.05.2023	VRUSHALI	16_20_S11	FOR APPROVAL

DRAWING NAME - GF-FURNITURE
FILE NAME - GF_20_04_S11
DRAWING NO - GF -RW-


REVISIONS
RO

OPD - RECEPTION COUNTER

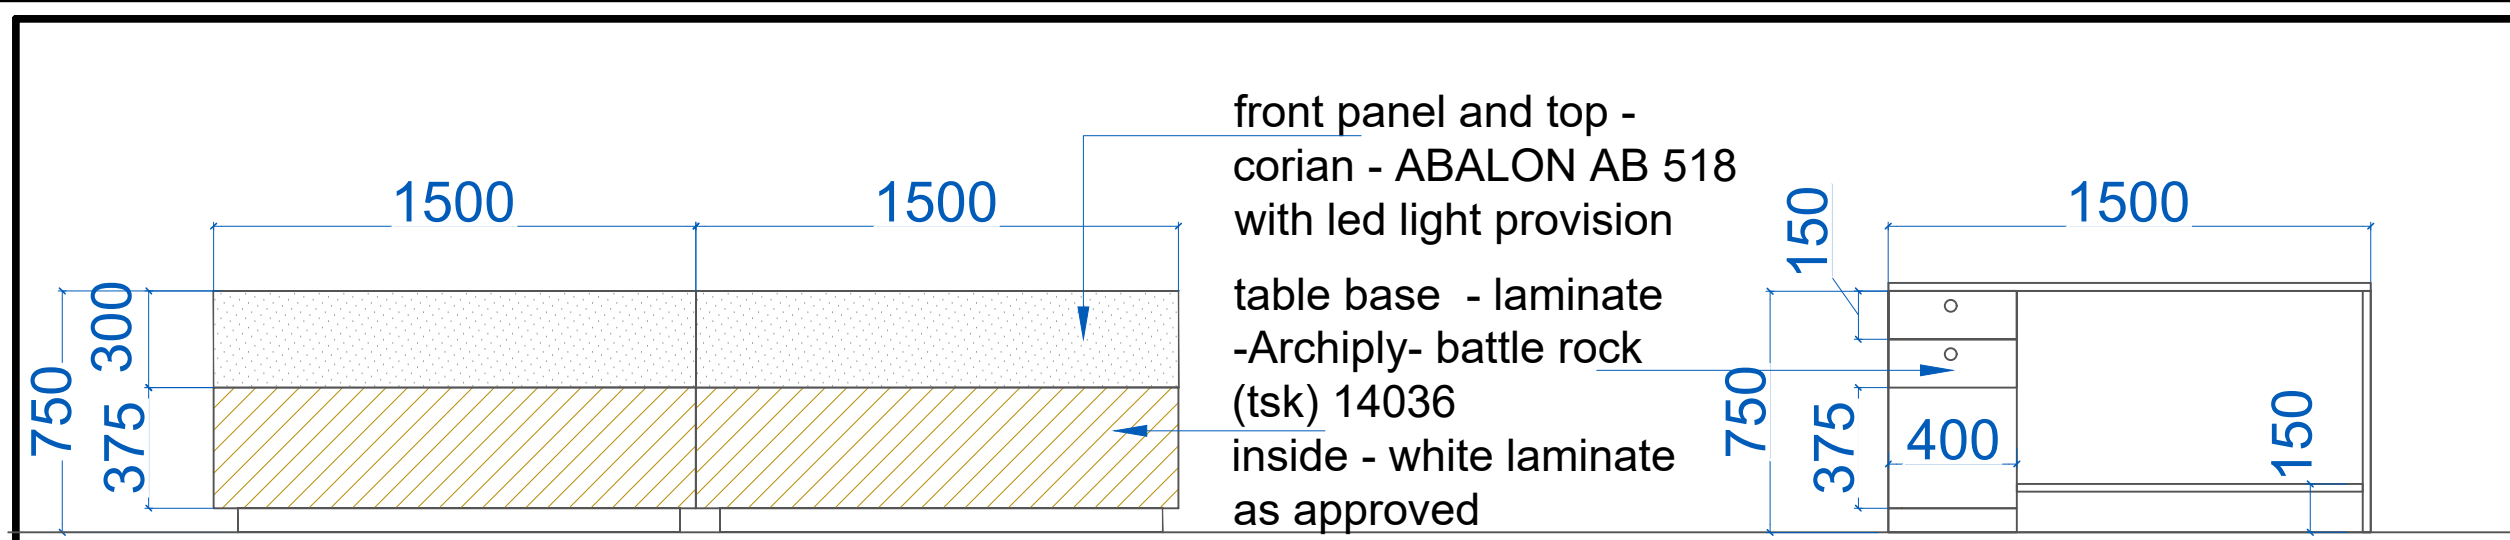


FRONT ELEVATION

REAR ELEVATION

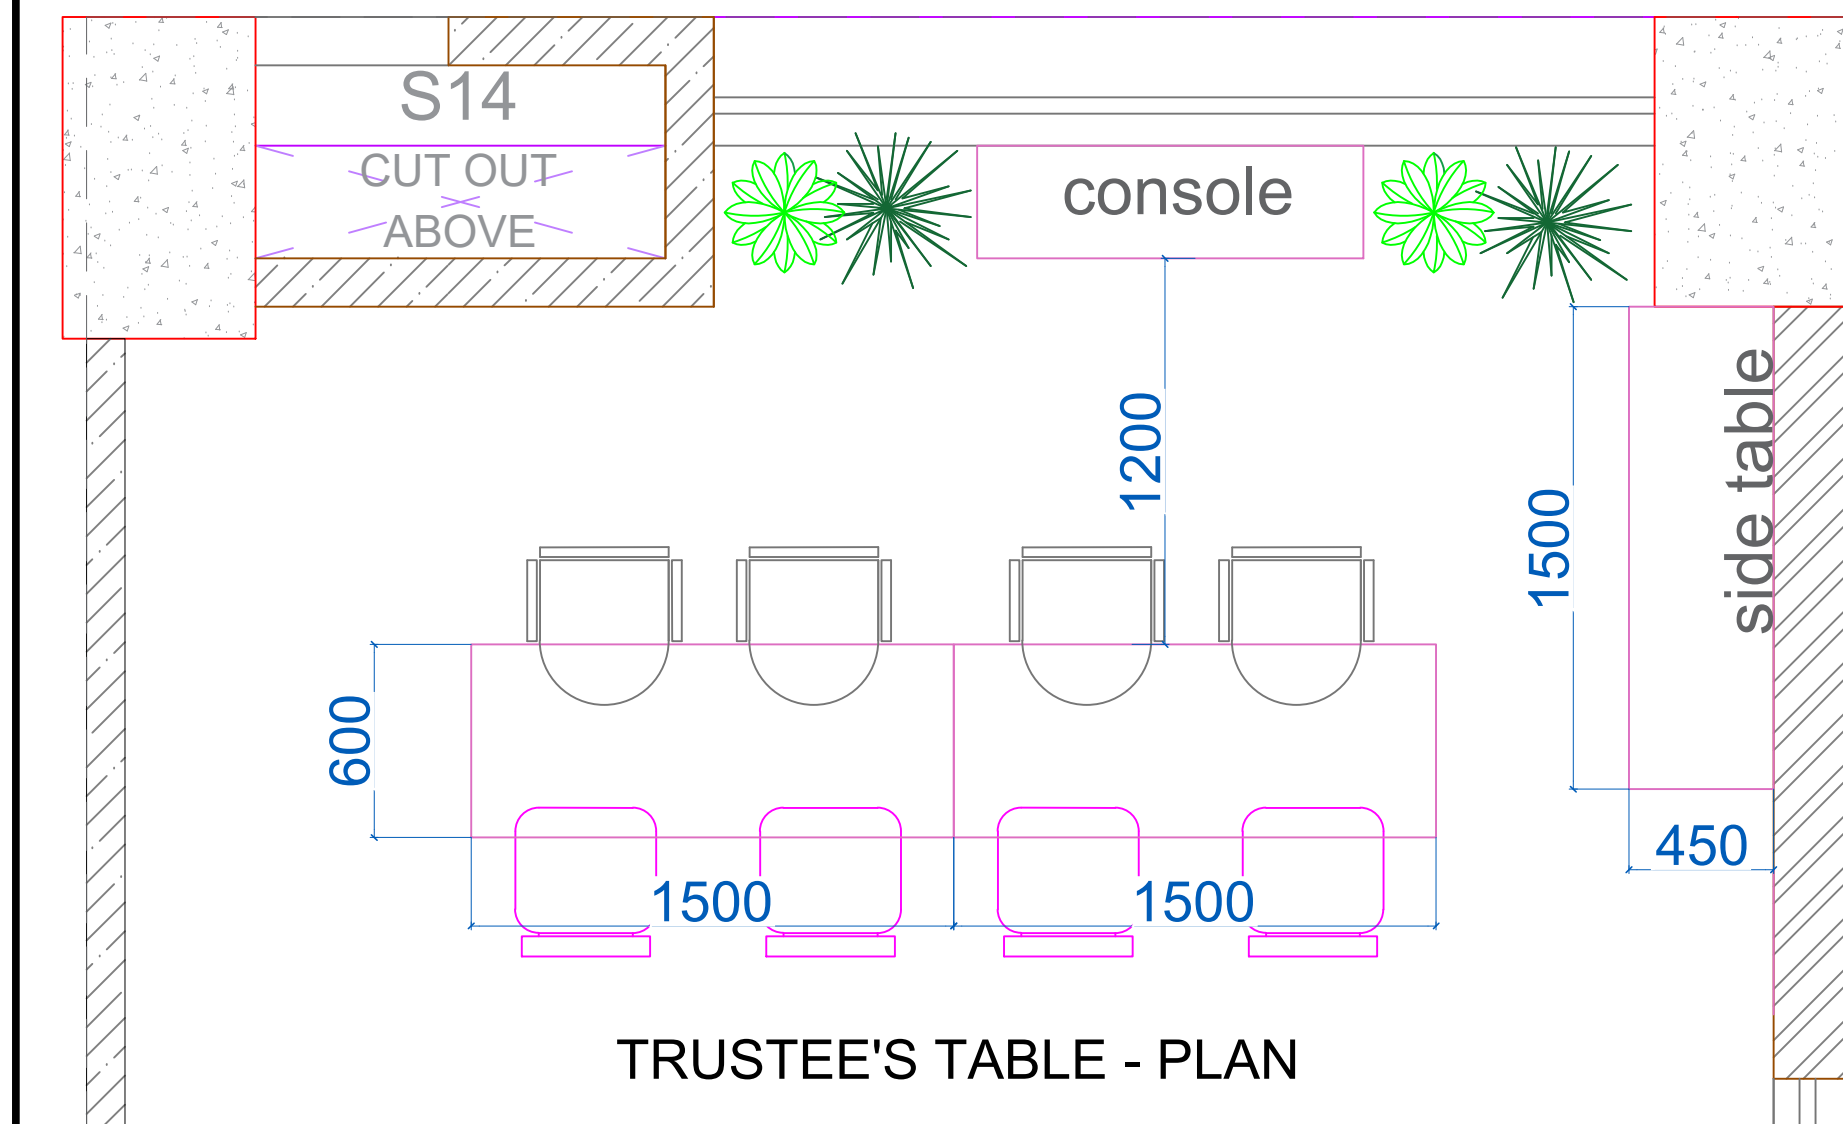

TRUSTEE'S TABLE - PLAN

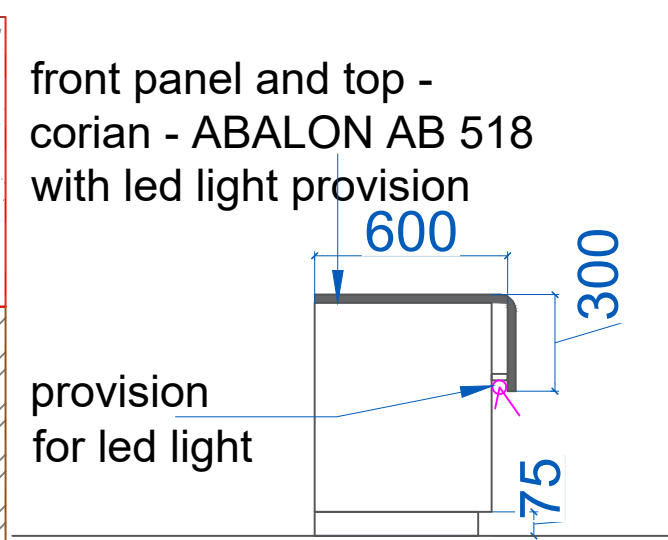

SIDE ELEVATION

NORTH

NOTES -

1.Do not scale the drawing.Work to figured dimensions only

2.All dimensions are in millimetres(mm) unless noted otherwise & levels in metres(m).


3.This drawing to be read in conjunction with all relevant contract drawings and documentation.

4.This drawing is to be carefully checked by contractor against architects drawings,and any discrepancy reported to the engineer before construction commences.


KEY PLAN

CONCEPTUAL DRAWING

20-4-2023	RO	VRUSHALI	
DATE	REVISIONS	DRAWN BY	UPDATE
REVISIONS - RO			
CONSULTANTS - AVANIYSH INTERIOR SOLUTIONS			
ARCHITECT -			
ARCHITECTS UNITED			
Address: 111/9,14th lane prabhat road, Pune-411004.			
Tel: 020-25441426, 020-25469176 Fax: 020-25448059.			
E-mail: architectsunitied@vanil.net			
Website: www.architectsunitied.com			
PROJECT-			
Addition to SOLAPUR SAHAKARI			
RUGNALAYA NIYAMIT HOSPITAL at F.P NO.19/2			
Pachha_peth Solapur-413005			
CLIENT -SHRI MARKANDEY SOLAPUR SAHAKARI RUGNALAYA & RESEARCH CENTER NIYAMIT.			
SCALE	DATE	DRAWN BY	JOB NO
NTS	06.06.2023	VRUSHALI	16_20_S11
STATUS FOR APPROVAL			REVISIONS
DRAWING NAME-GF-FURNITURE			RO
FILE NAME-GF_20_04_S11			
DRAWING NO- GF -RW-			

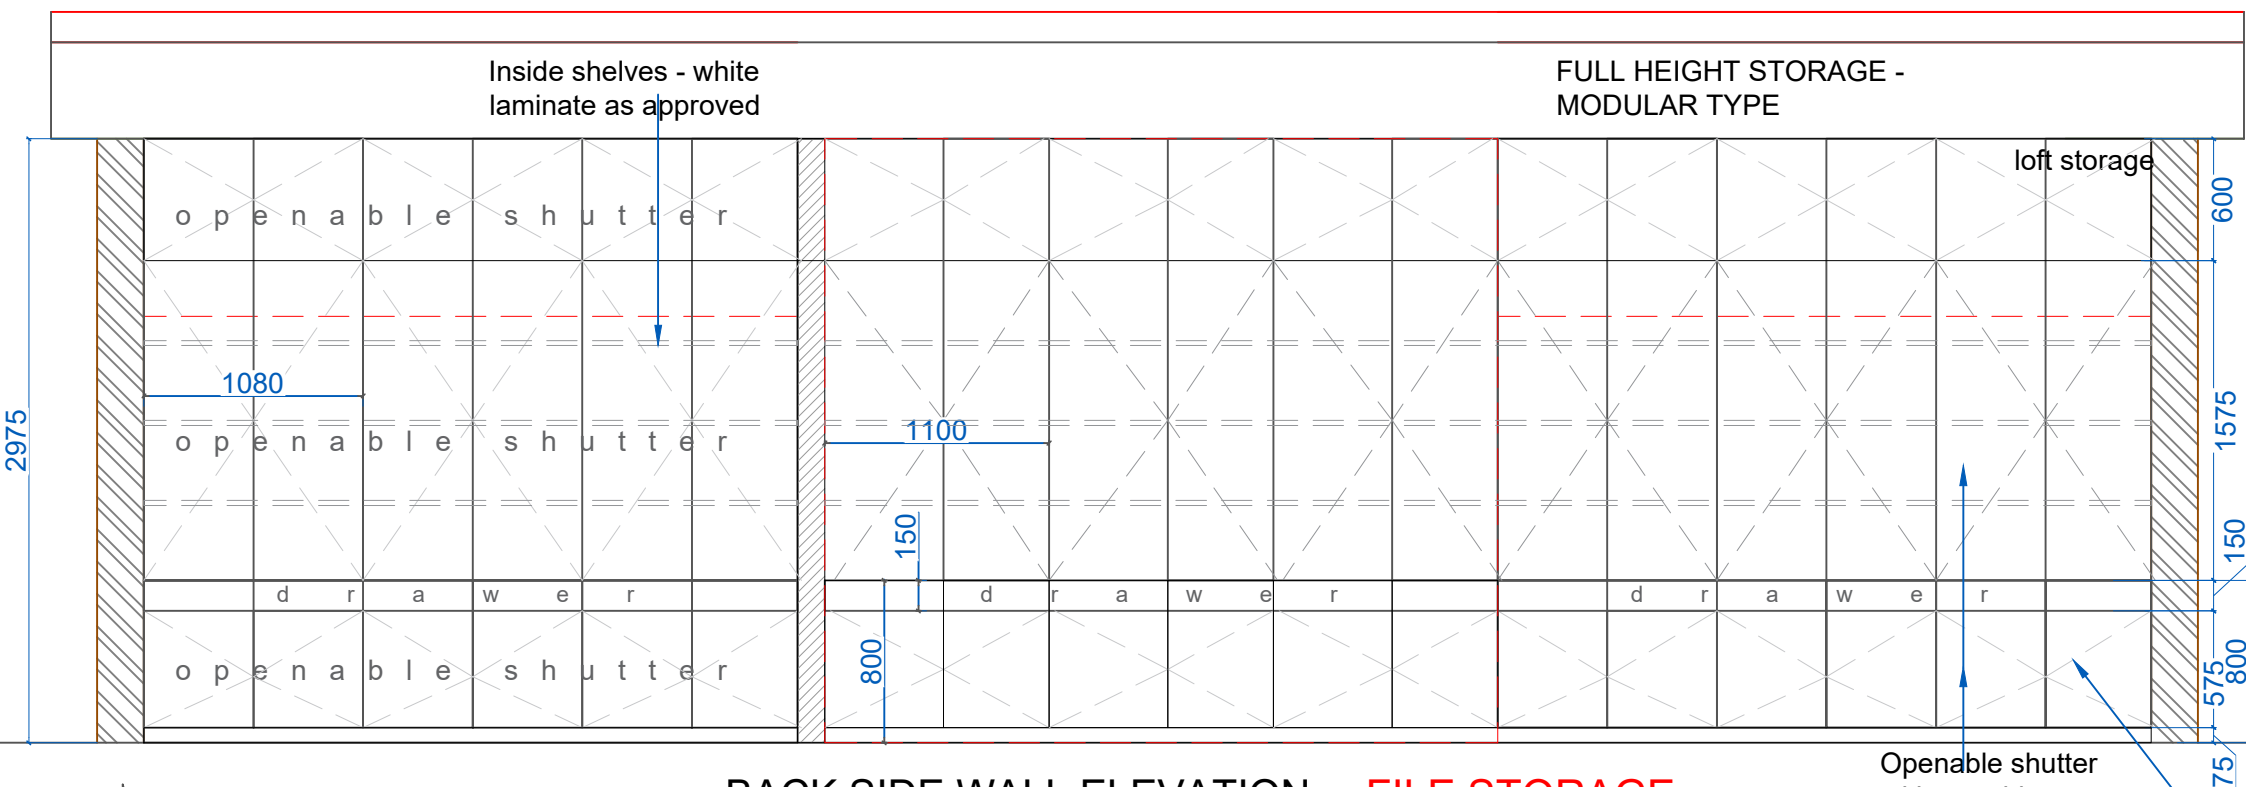

BACK SIDE WALL ELEVATION FILE STORAGE

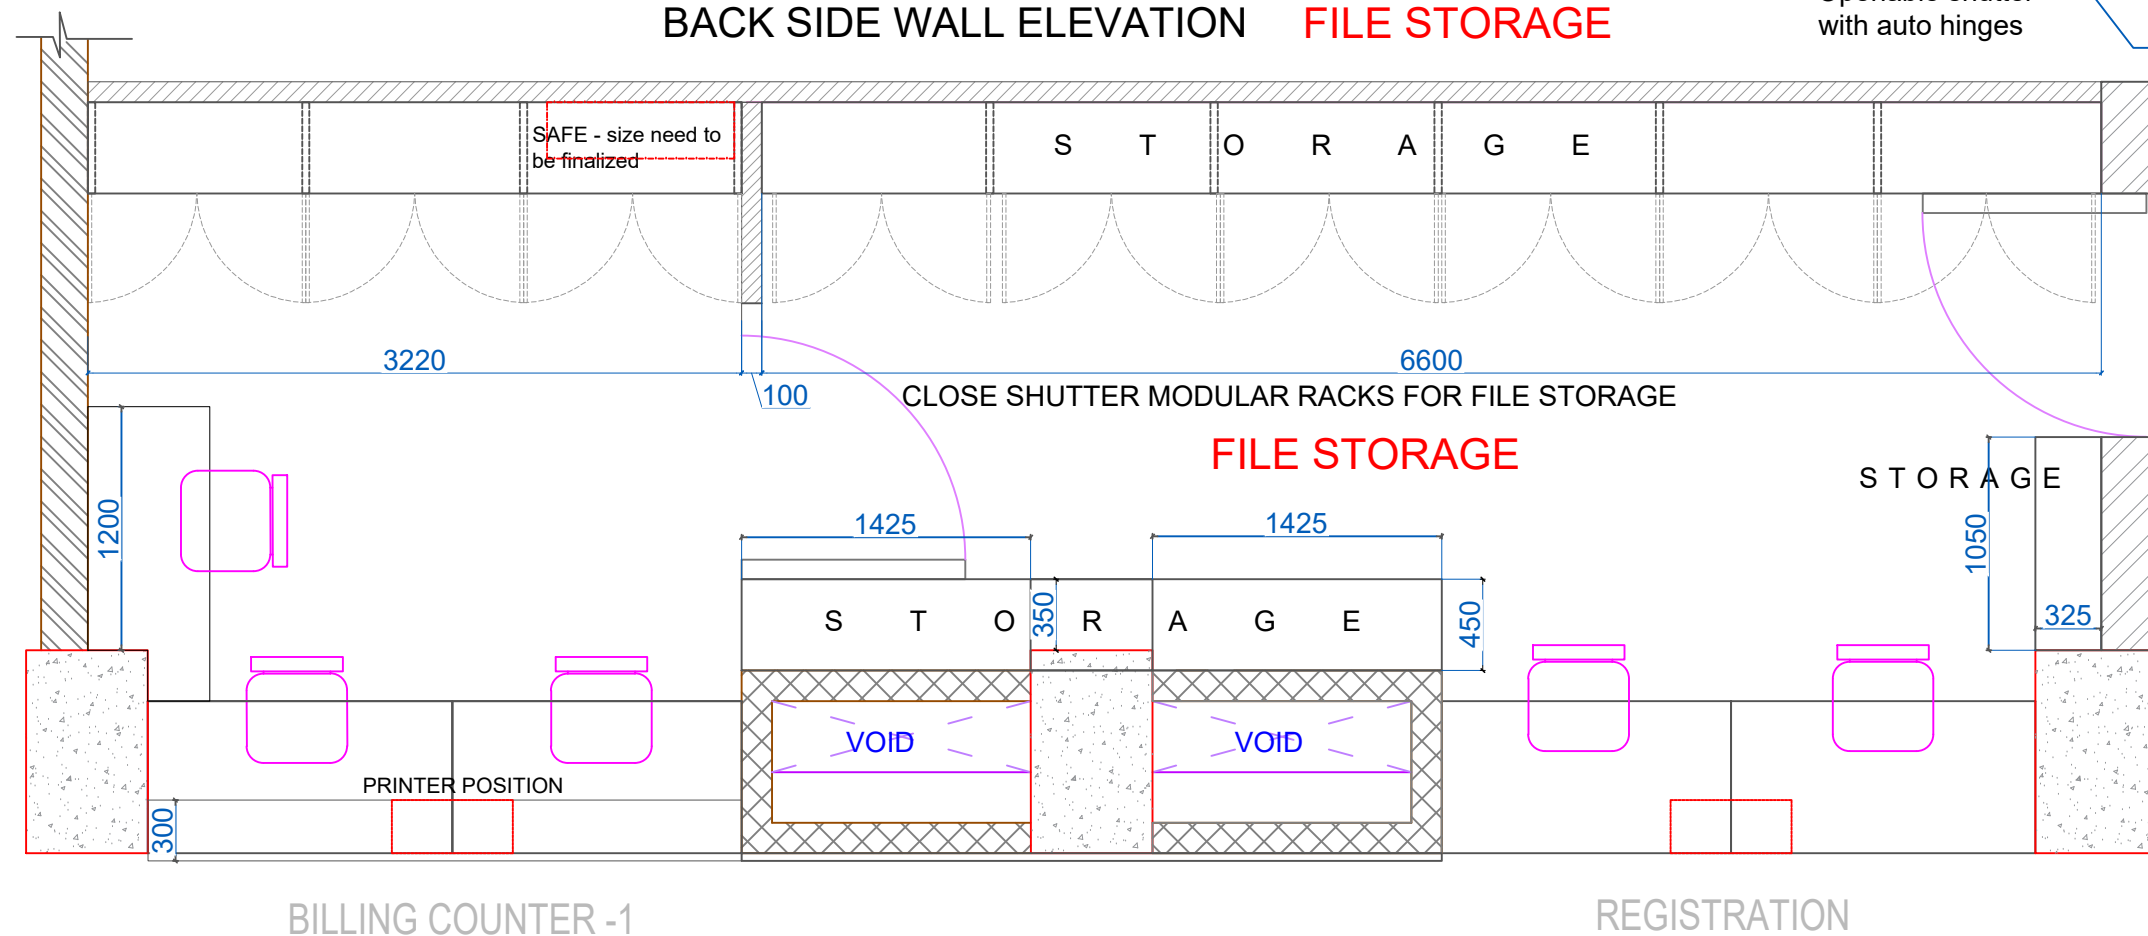

NOTE : LAMINATE SHOULD BE MATCHED IF
CASE OF MODULAR FURNITURE OPTION
OPT FOR FULL HEIGHT STORAGE - laminate
- Archiply laminate - battle rock (tsk) 14036

OPD REGISTRATION AND BILLING COUNTER -
BACK STORAGE

NOTES -

1. Do not scale the drawing. Work to figured dimensions only.
2. All dimensions are in millimetres (mm) unless noted otherwise & levels in metres (m).
3. This drawing to be read in conjunction with all relevant contract drawings and documentation.
4. This drawing is to be carefully checked by contractor against architects drawings, and any discrepancy reported to the engineer before construction commences.

KEY PLAN

CONCEPTUAL DRAWING

DATE	REVISIONS	DRAWN BY	UPDATE
20-4-2023	RO	VRUSHALI	-

REVISIONS - RO

CONSULTANTS - AVANIYSH INTERIOR SOLUTIONS

ARCHITECT -

ARCHITECTS UNITED
Address: 111/9, 14th lane prabhakar road, Pune-411004.
Tel: 020-25441426, 020-254488176 Fax: 020-25448059.
E-mail: architectsunitad@vsnl.net
Website: www.architectsunitad.com


PROJECT -
Addition to SOLAPUR SAHAKARI
RUGNALAYA NIYAMIT HOSPITAL at F.P NO.19/2
Pachha peth Solapur-413005

CLIENT - SHRI MARKANDEY SOLAPUR SAHAKARI RUGNALAYA
& RESEARCH CENTER NIYAMIT.

SCALE	DATE	DRAWN BY	JOB NO	STATUS FOR APPROVAL
NTS	29.05.2023	VRUSHALI	16_20_S11	FOR APPROVAL

DRAWING NAME - GF-FURNITURE
FILE NAME - GF_20_04_S11
DRAWING NO - GF -RW-

REVISIONS
RO

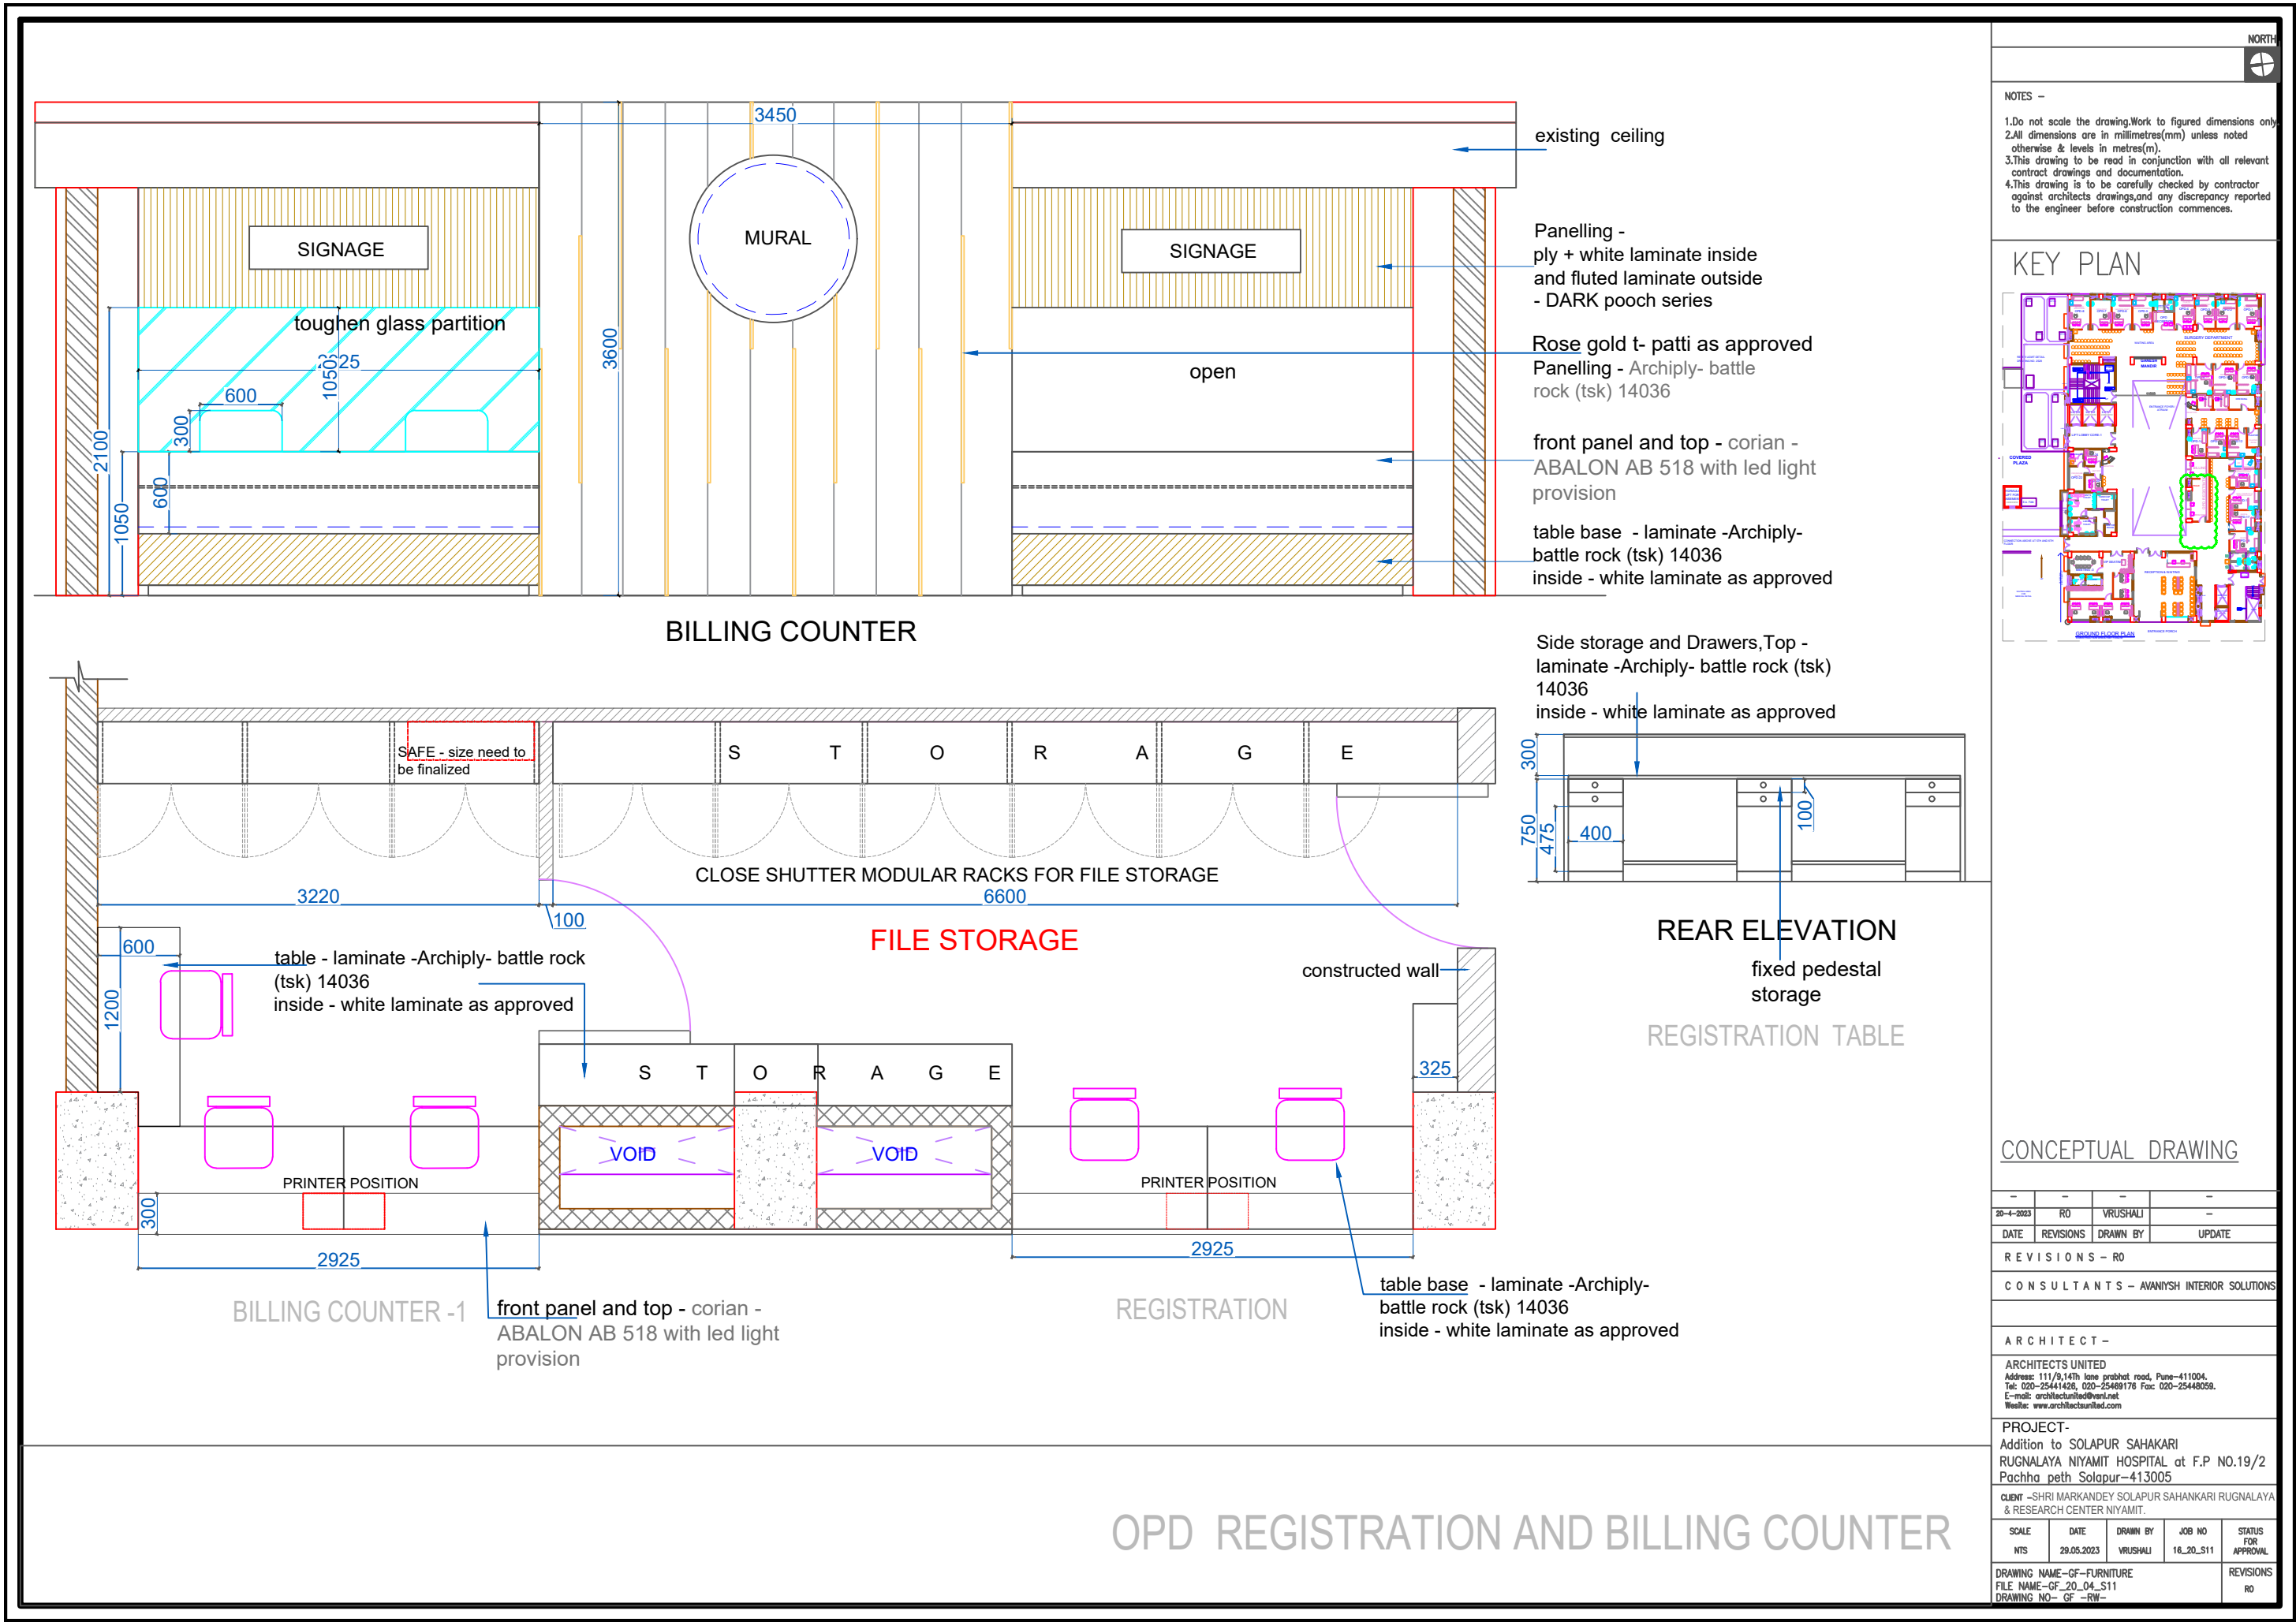

NORTH

NOTES -

1.Do not scale the drawing.Work to figured dimensions only

2.All dimensions are in millimetres(mm) unless noted otherwise & levels in metres(m).


3.This drawing is to be read in conjunction with all relevant contract drawings and documentation.

4.This drawing is to be carefully checked by contractor against architects drawings,and any discrepancy reported to the engineer before construction commences.


KEY PLAN

CONCEPTUAL DRAWING

20-4-2023	RO	VRUSHALI	
DATE	REVISIONS	DRAWN BY	UPDATE
REVISIONS - RO			
CONSULTANTS - AVANIYSH INTERIOR SOLUTIONS			
ARCHITECT -			
ARCHITECTS UNITED			
Address: 111/9,14th lane prabhkar road, Pune-411004.			
Tel: 020-25441426, 020-25489176 Fax: 020-25448059.			
E-mail: architectsunitad@vsnl.net			
Website: www.architectsunitad.com			
PROJECT-			
Addition to SOLAPUR SAHAKARI			
RUGNALAYA NIYAMIT HOSPITAL at F.P NO.19/2			
Pachha peth Solapur-413005			
CLIENT -SHRI MARKANDEY SOLAPUR SAHANKARI RUGNALAYA & RESEARCH CENTER NIYAMIT.			
SCALE	DATE	DRAWN BY	JOB NO
NTS	29.05.2023	VRUSHALI	16_20_S11
DRAWING NAME-GF-FURNITURE			STATUS FOR APPROVAL
FILE NAME-GF_20_04_S11			REVISIONS
DRAWING NO- GF -RW-			RO

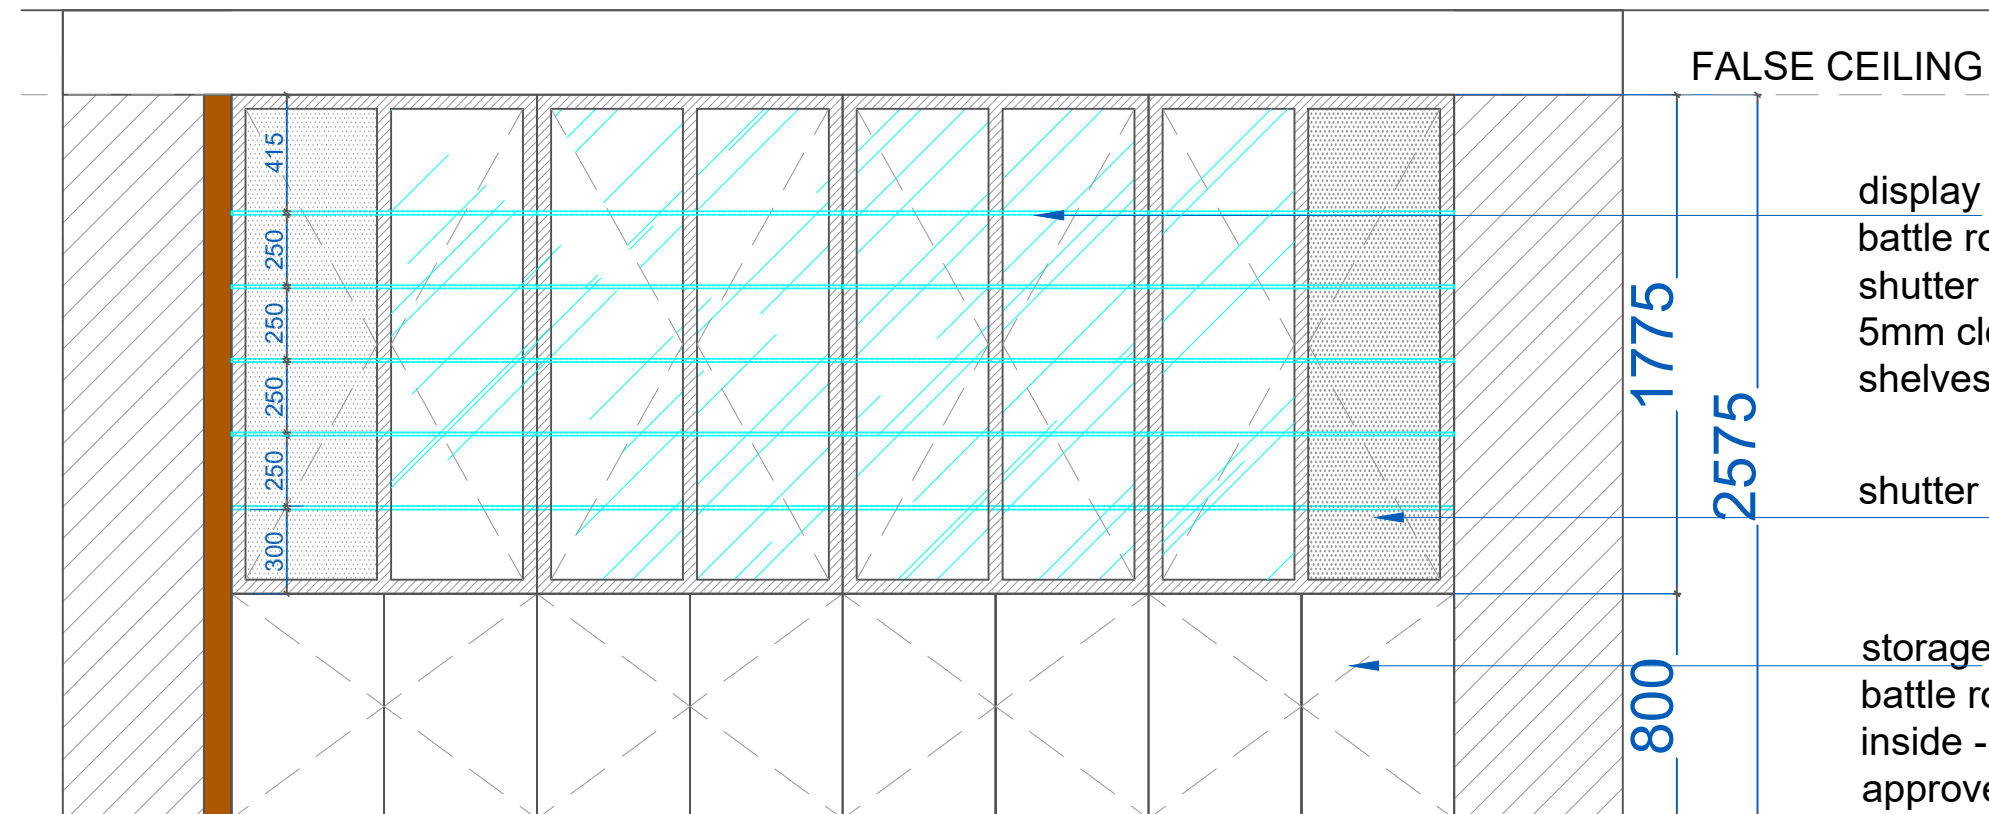

FRONT ELEVATION DISPLAY

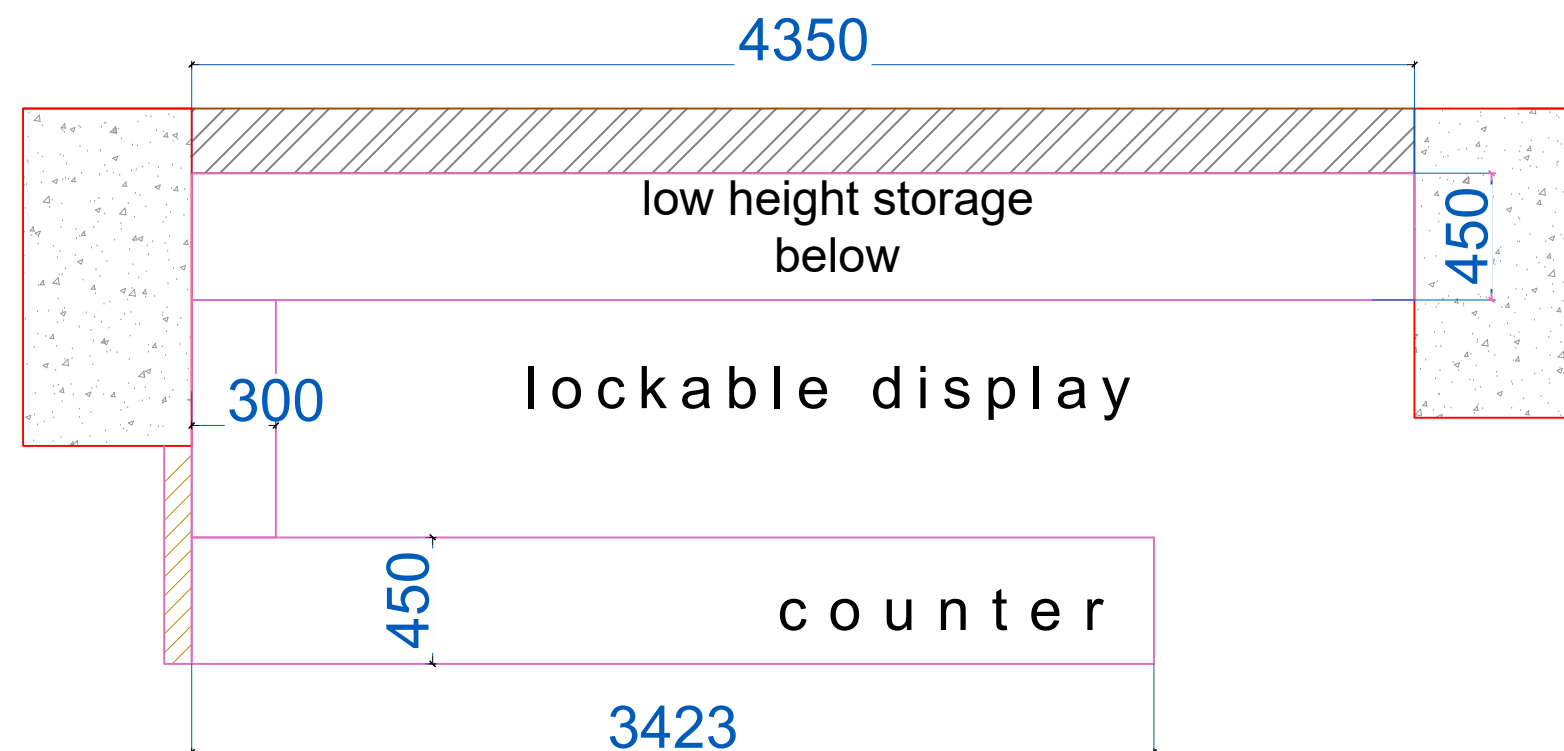

refer. image

SPECTACLE SHOP - PLAN

SPECTACLE SHOP

RTH

NOTES -

1. Do not scale the drawing. Work to figured dimensions only.
2. All dimensions are in millimetres (mm) unless noted otherwise & levels in metres (m).
3. This drawing to be read in conjunction with all relevant contract drawings and documentation.
4. This drawing is to be carefully checked by contractor against architects drawings, and any discrepancy reported to the engineer before construction commences.

KEY PLAN

CONCEPTUAL DRAWING

—	—	—	—
20-4-2023	RO	VRUSHALI	—
DATE	REVISIONS	DRAWN BY	UPDATE

REVISIONS - R0

CONSULTANTS - AVANIYSH INTERIOR SOLUTIONS

ARCHITECT -


ARCHITECTS UNITED
Address: 111/9, 14th lane prabhat road, Pune-411004.
Tel: 020-25441428, 020-25469178 Fax: 020-25448059.
E-mail: architectunited@vsnl.net
Website: www.architectsunited.com


PROJECT-
Addition to SOLAPUR SAHAKARI
RUGNALAYA NIYAMIT HOSPITAL at F.P NO.19/2
Pachha peth Solapur-413005

CLIENT -SHRI MARKANDEY SOLAPUR SAHANKARI RUGNALAYA
& RESEARCH CENTER NIYAMIT.

SCALE	DATE	DRAWN BY	JOB NO	STATUS FOR APPROVAL
NTS	06.06.2023	VRUSHALI	16_20_S11	


DRAWING NAME-GF-FURNITURE	REVISIONS
FILE NAME-GF_20_04_S11	RO
DRAWING NO- GF -RW-	

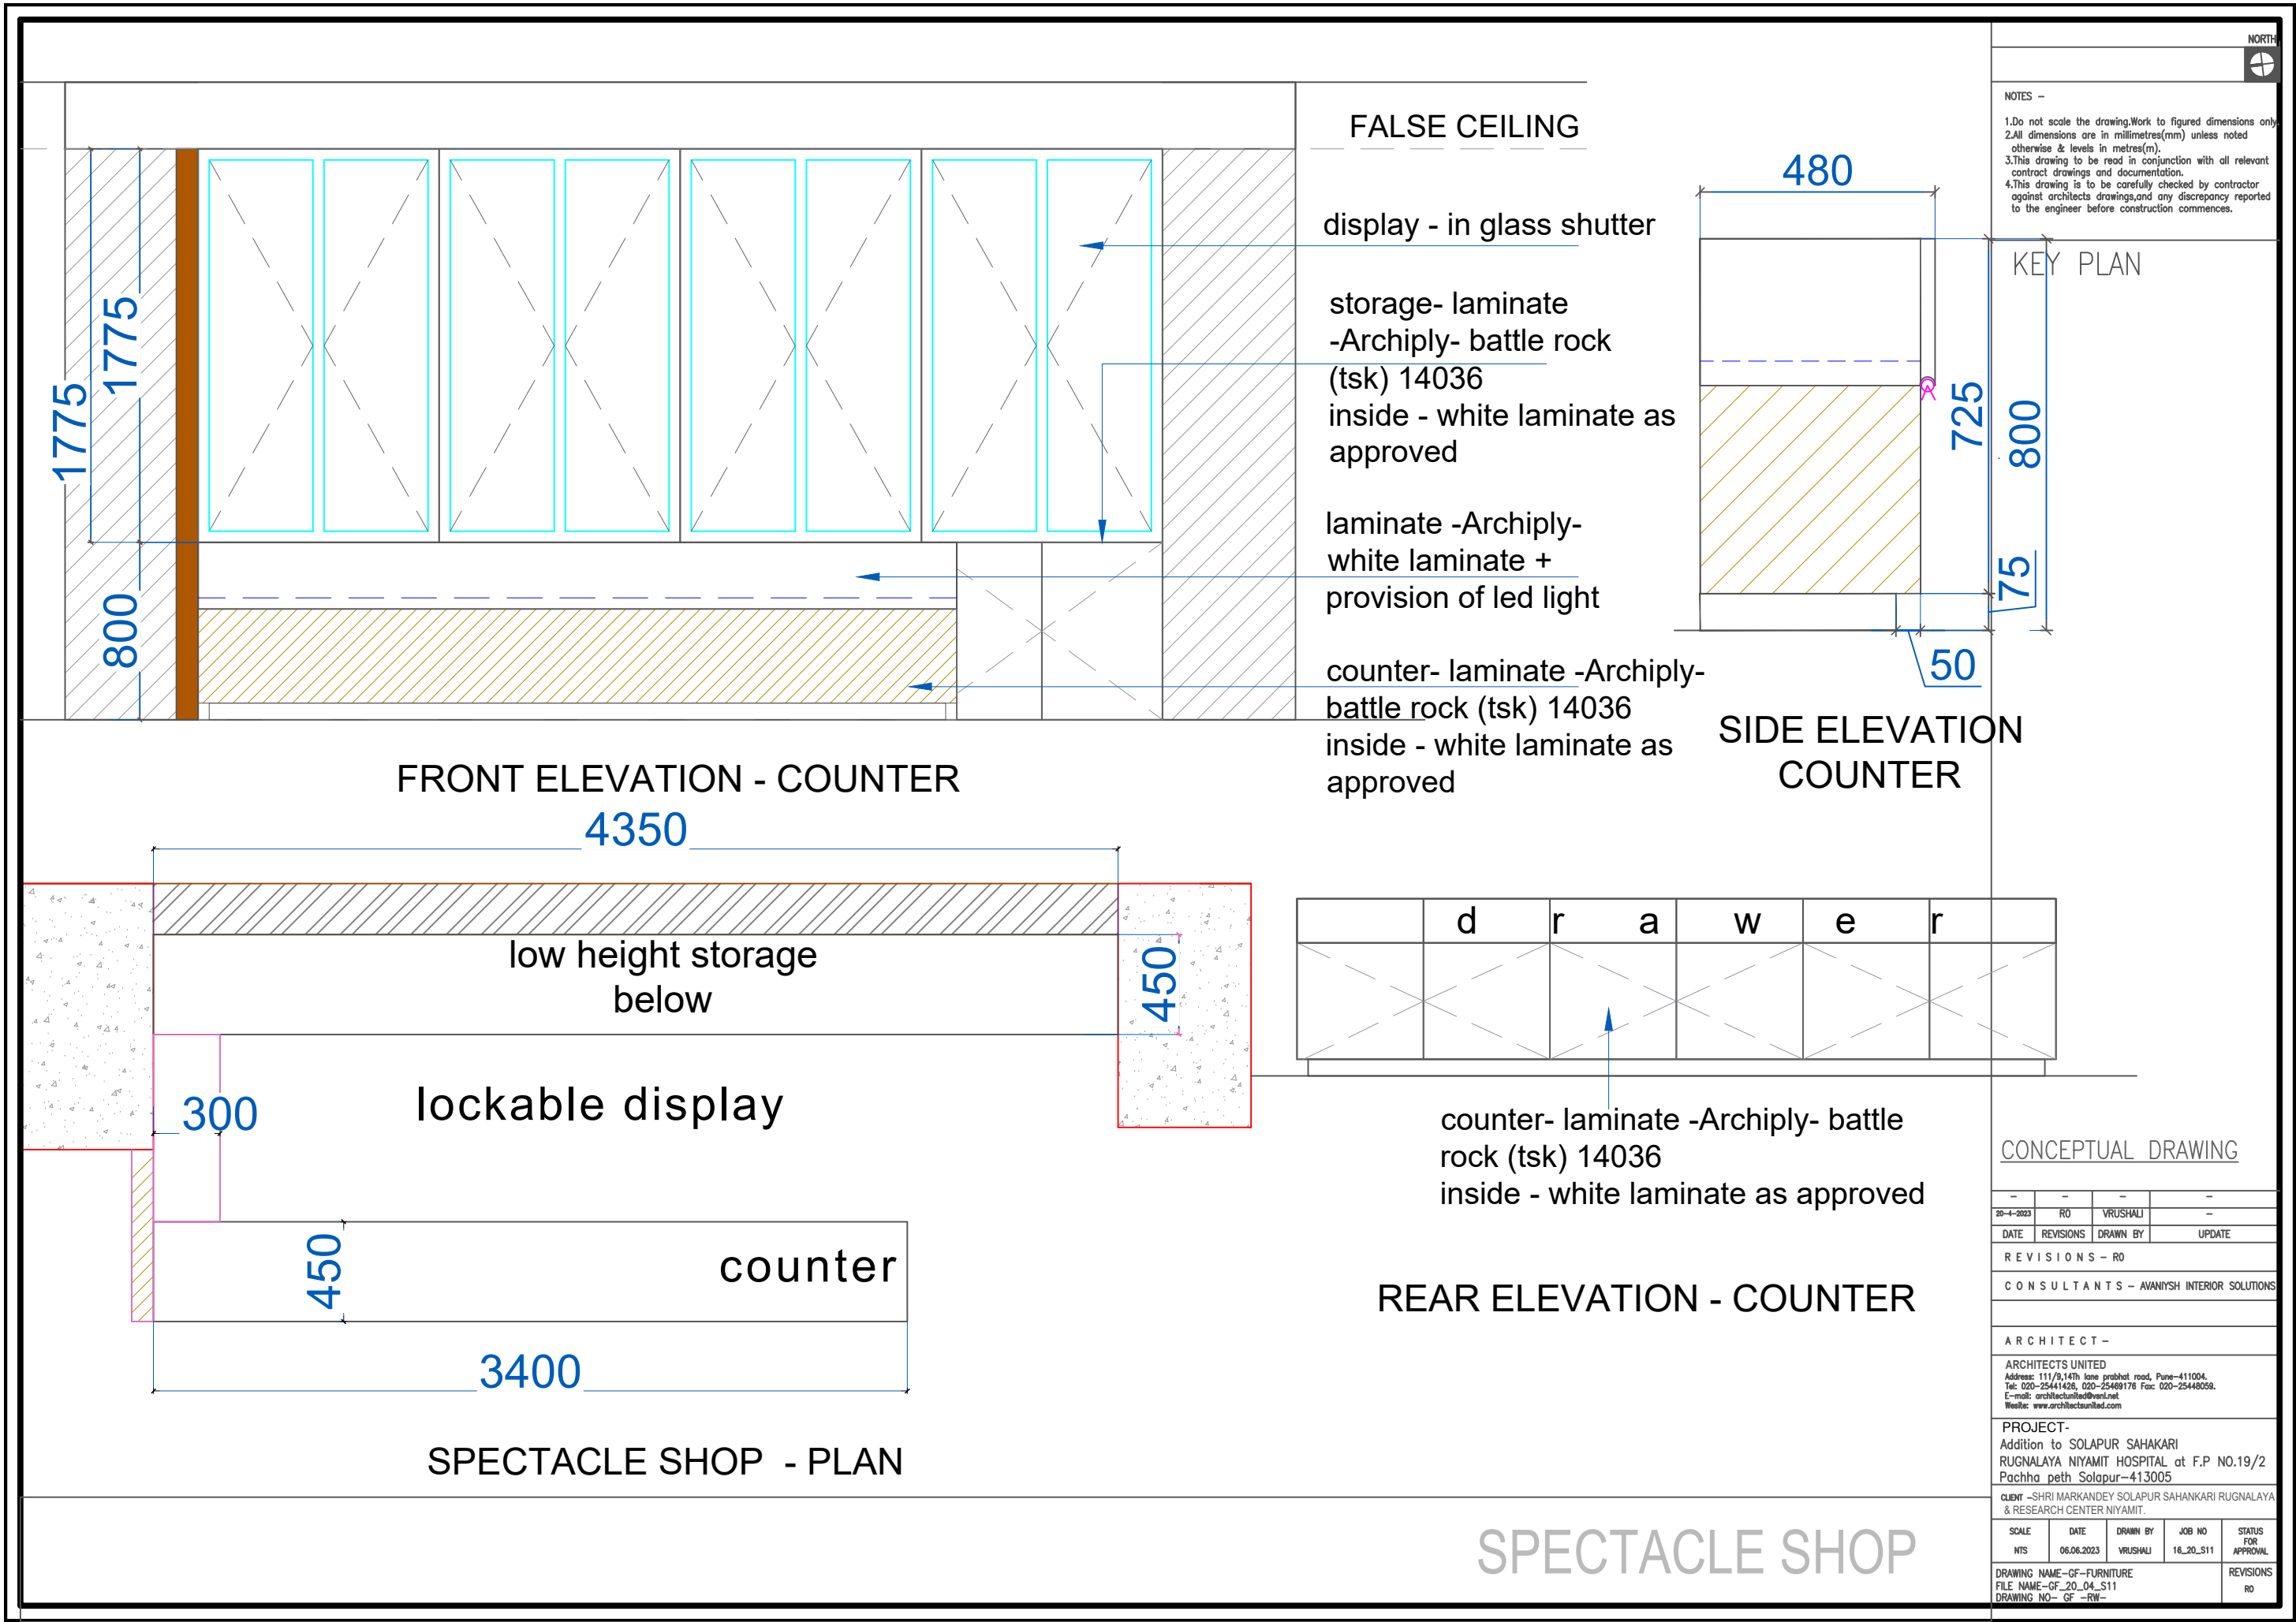

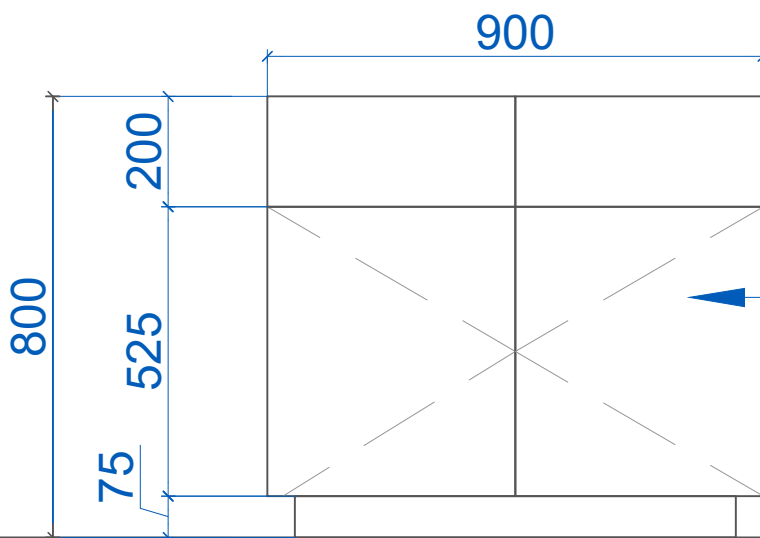

FRONT ELEVATION


storage shutter-
laminare -Archiply-
battle rock (tsk) 14036
inside - white laminare
as approved

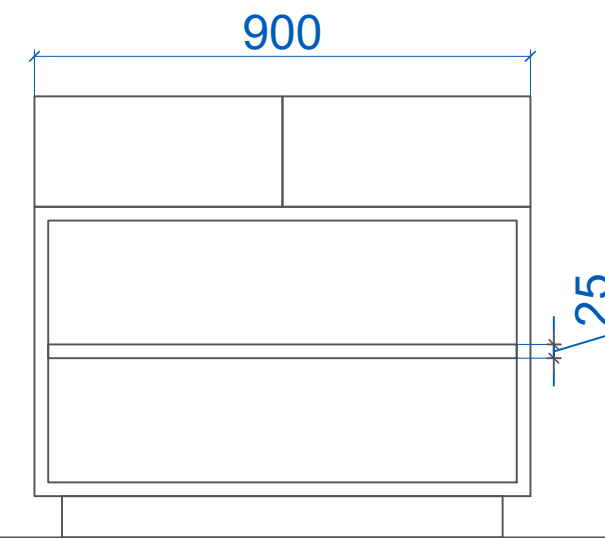

INTERNAL ELEVATION

NOTES -
1.Do not scale the drawing.Work to figured dimensions only
2.All dimensions are in millimetres(mm) unless noted otherwise & levels in metres(m).
3.This drawing to be read in conjunction with all relevant contract drawings and documentation.
4.This drawing is to be carefully checked by contractor against architects drawings,and any discrepancy reported to the engineer before construction commences.


KEY PLAN

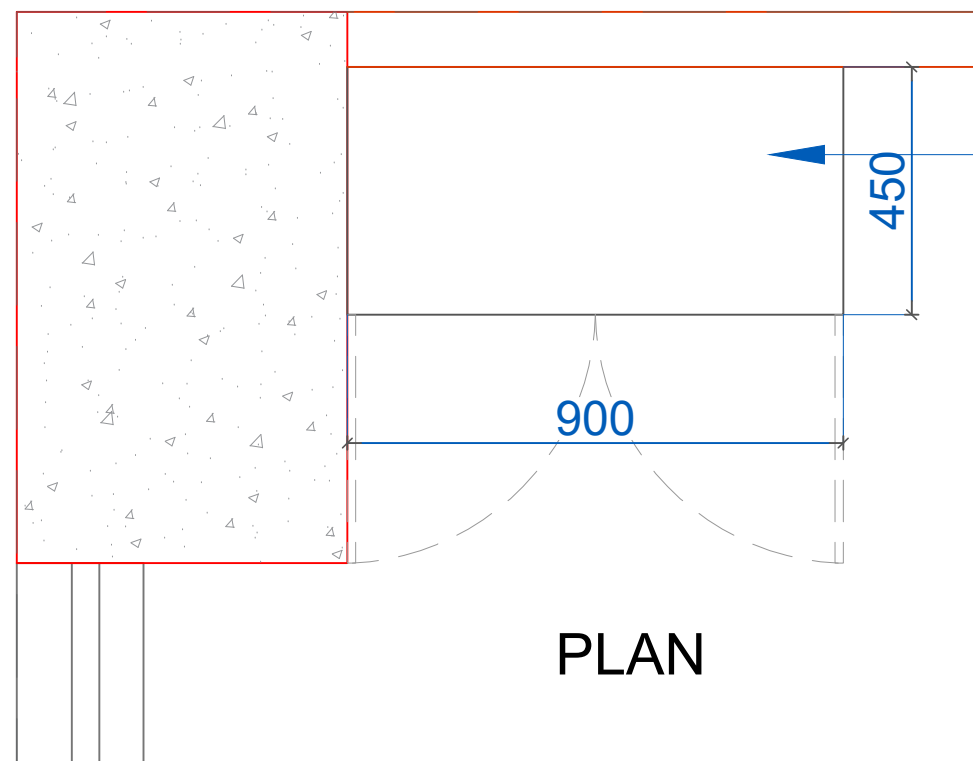

PLAN

storage top- laminare
-Archiply- battle rock
(tsk) 14036
inside - white laminare
as approved


low height storage

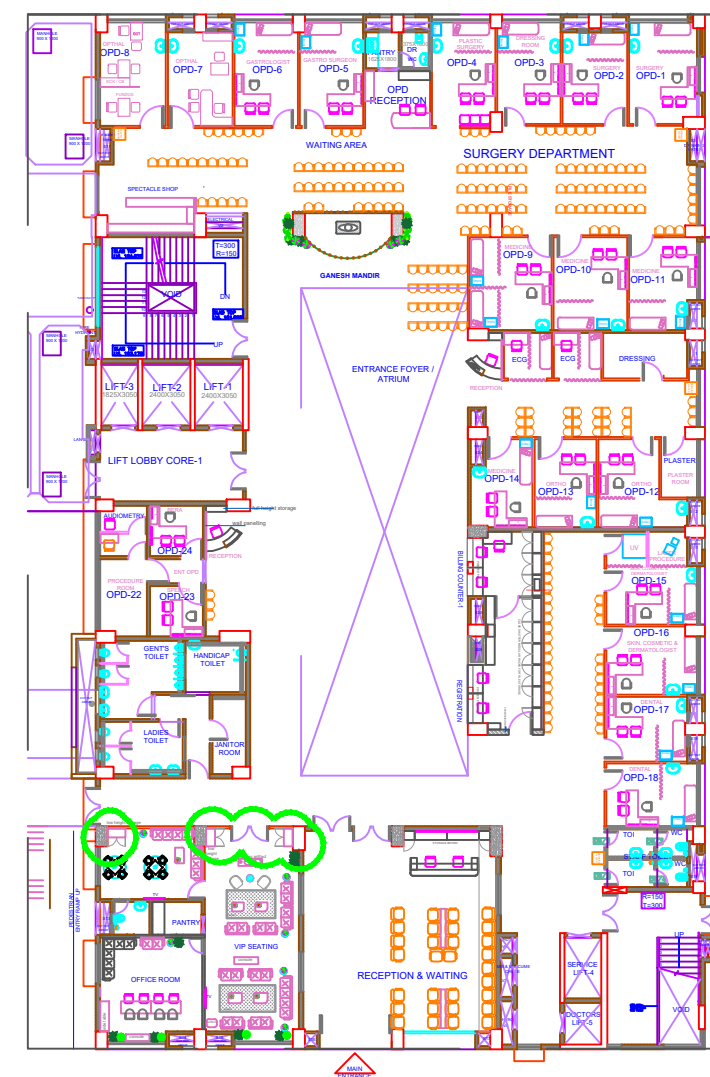

CONCEPTUAL DRAWING

20-4-2023	RO	VRUSHALI	-
DATE	REVISIONS	DRAWN BY	UPDATE
REVISIONS - RO			
CONSULTANTS - AVANYSH INTERIOR SOLUTIONS			
ARCHITECT -			
ARCHITECTS UNITED Address: 111/9,14th lane prabhat road, Pune-411004. Tel: 020-25441426, 020-25448176 Fax: 020-25448059. E-mail: architectsunit@vanil.net Website: www.architectsunit.com			
PROJECT- Addition to SOLAPUR SAHAKARI RUGNALAYA NIYAMIT HOSPITAL at F.P NO.19/2 Pachha_peth Solapur-413005			
CLIENT - SHRI MARKANDEY SOLAPUR SAHAKARI RUGNALAYA & RESEARCH CENTER NIYAMIT.			
SCALE	DATE	DRAWN BY	JOB NO
NTS	06.06.2023	VRUSHALI	16_20_S11
STATUS FOR APPROVAL			REVISIONS
DRAWING NAME-GF-FURNITURE			RO
FILE NAME-GF_20_04_S11			
DRAWING NO- GF -RW-			

TYPICAL LOW HT . STORAGE

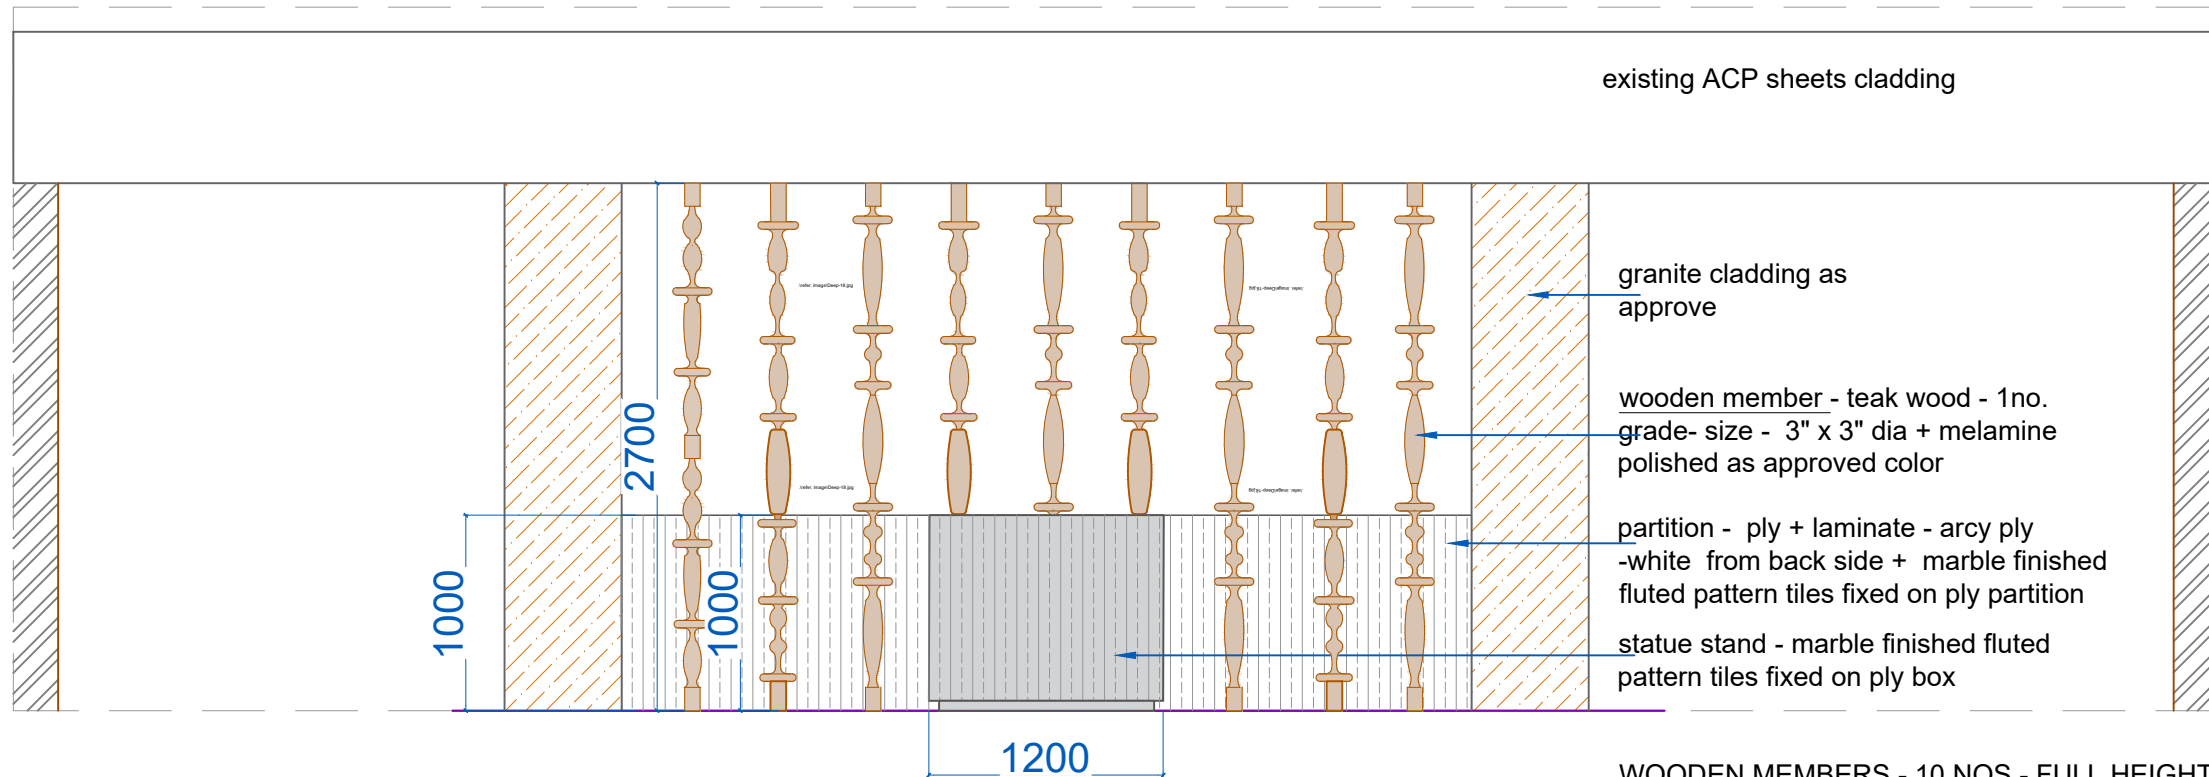

existing ACP sheets cladding

granite cladding as approve


wooden member - teak wood - 1no. grade- size - 3" x 3" dia + melamine polished as approved color

partition - ply + laminate - arcy ply -white from back side + marble finished fluted pattern tiles fixed on ply partition

statue stand - marble finished fluted pattern tiles fixed on ply box

WOODEN MEMBERS - 10 NOS - FULL HEIGHT (2700MM) HALF HEIGHT (1000MM) - 12NO.

FRONT ELEVATION

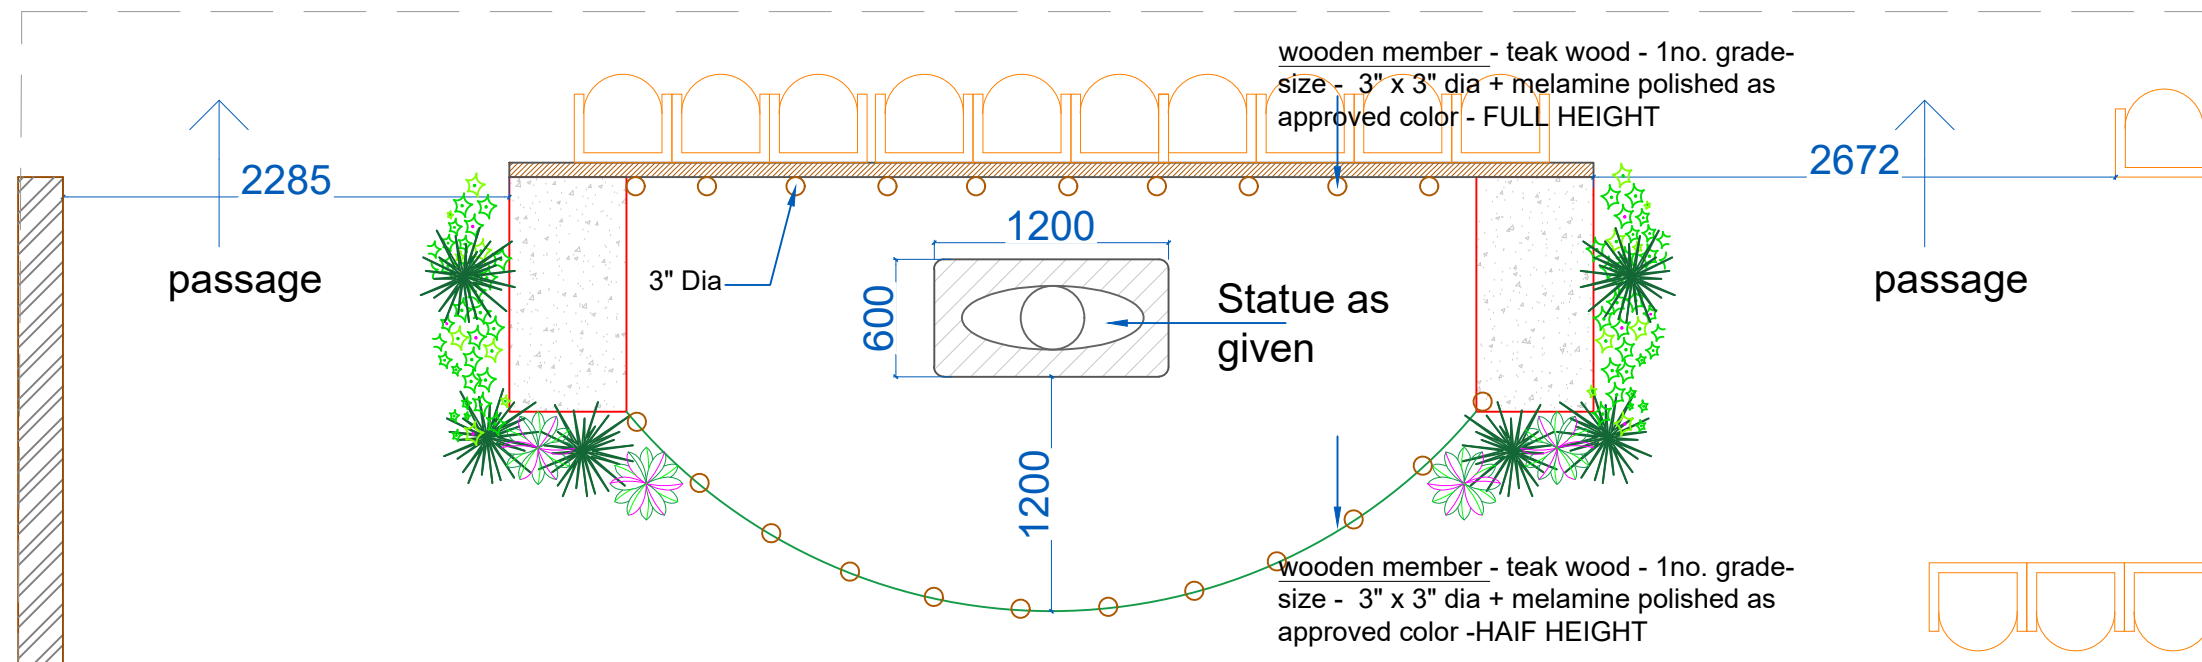

wooden member - teak wood - 1no. grade-size - 3" x 3" dia + melamine polished as approved color - FULL HEIGHT

Statue as given


wooden member - teak wood - 1no. grade-size - 3" x 3" dia + melamine polished as approved color -HAIF HEIGHT

PLAN


GANESHA STATUS - OPEN AREA

CONCEPTUAL
DRAWING

NORTH			
NOTES -			
1.Do not scale the drawing,Work to figured dimensions only			
2.All dimensions are in millimetres(mm) unless noted otherwise & levels in metres(m).			
3.This drawing to be read in conjunction with all relevant contract drawings and documentation.			
4.This drawing is to be carefully checked by contractor against architects drawings,and any discrepancy reported to the engineer before construction commences.			
KEY PLAN			
CONCEPTUAL DRAWING			
20-4-2023	RO	VRUSHALI	-
DATE	REVISIONS	DRAWN BY	UPDATE
REVISIONS - RO			
CONSULTANTS - AVANIYSH INTERIOR SOLUTIONS			
ARCHITECT -			
ARCHITECTS UNITED			
Address: 111/9,14th lane prabhat road, Pune-411004.			
Tel: 020-25441426, 020-25468176 Fax: 020-25448059.			
E-mail: architectsunitd@vsnl.net			
Website: www.architectsunitd.com			
PROJECT-			
Addition to SOLAPUR SAHAKARI			
RUGNALAYA NIYAMIT HOSPITAL at F.P NO.19/2			
Pachha peth Solapur-413005			
CLIENT -SHRI MARKANDEY SOLAPUR SAHAKARI RUGNALAYA & RESEARCH CENTER NIYAMIT.			
SCALE	DATE	DRAWN BY	JOB NO
NTS	06.06.2023	VRUSHALI	16_20_S11
STATUS FOR APPROVAL			REVISIONS
DRAWING NAME-GF-FURNITURE			RO
FILE NAME-GF_20_04_S11			
DRAWING NO- GF -RW-			

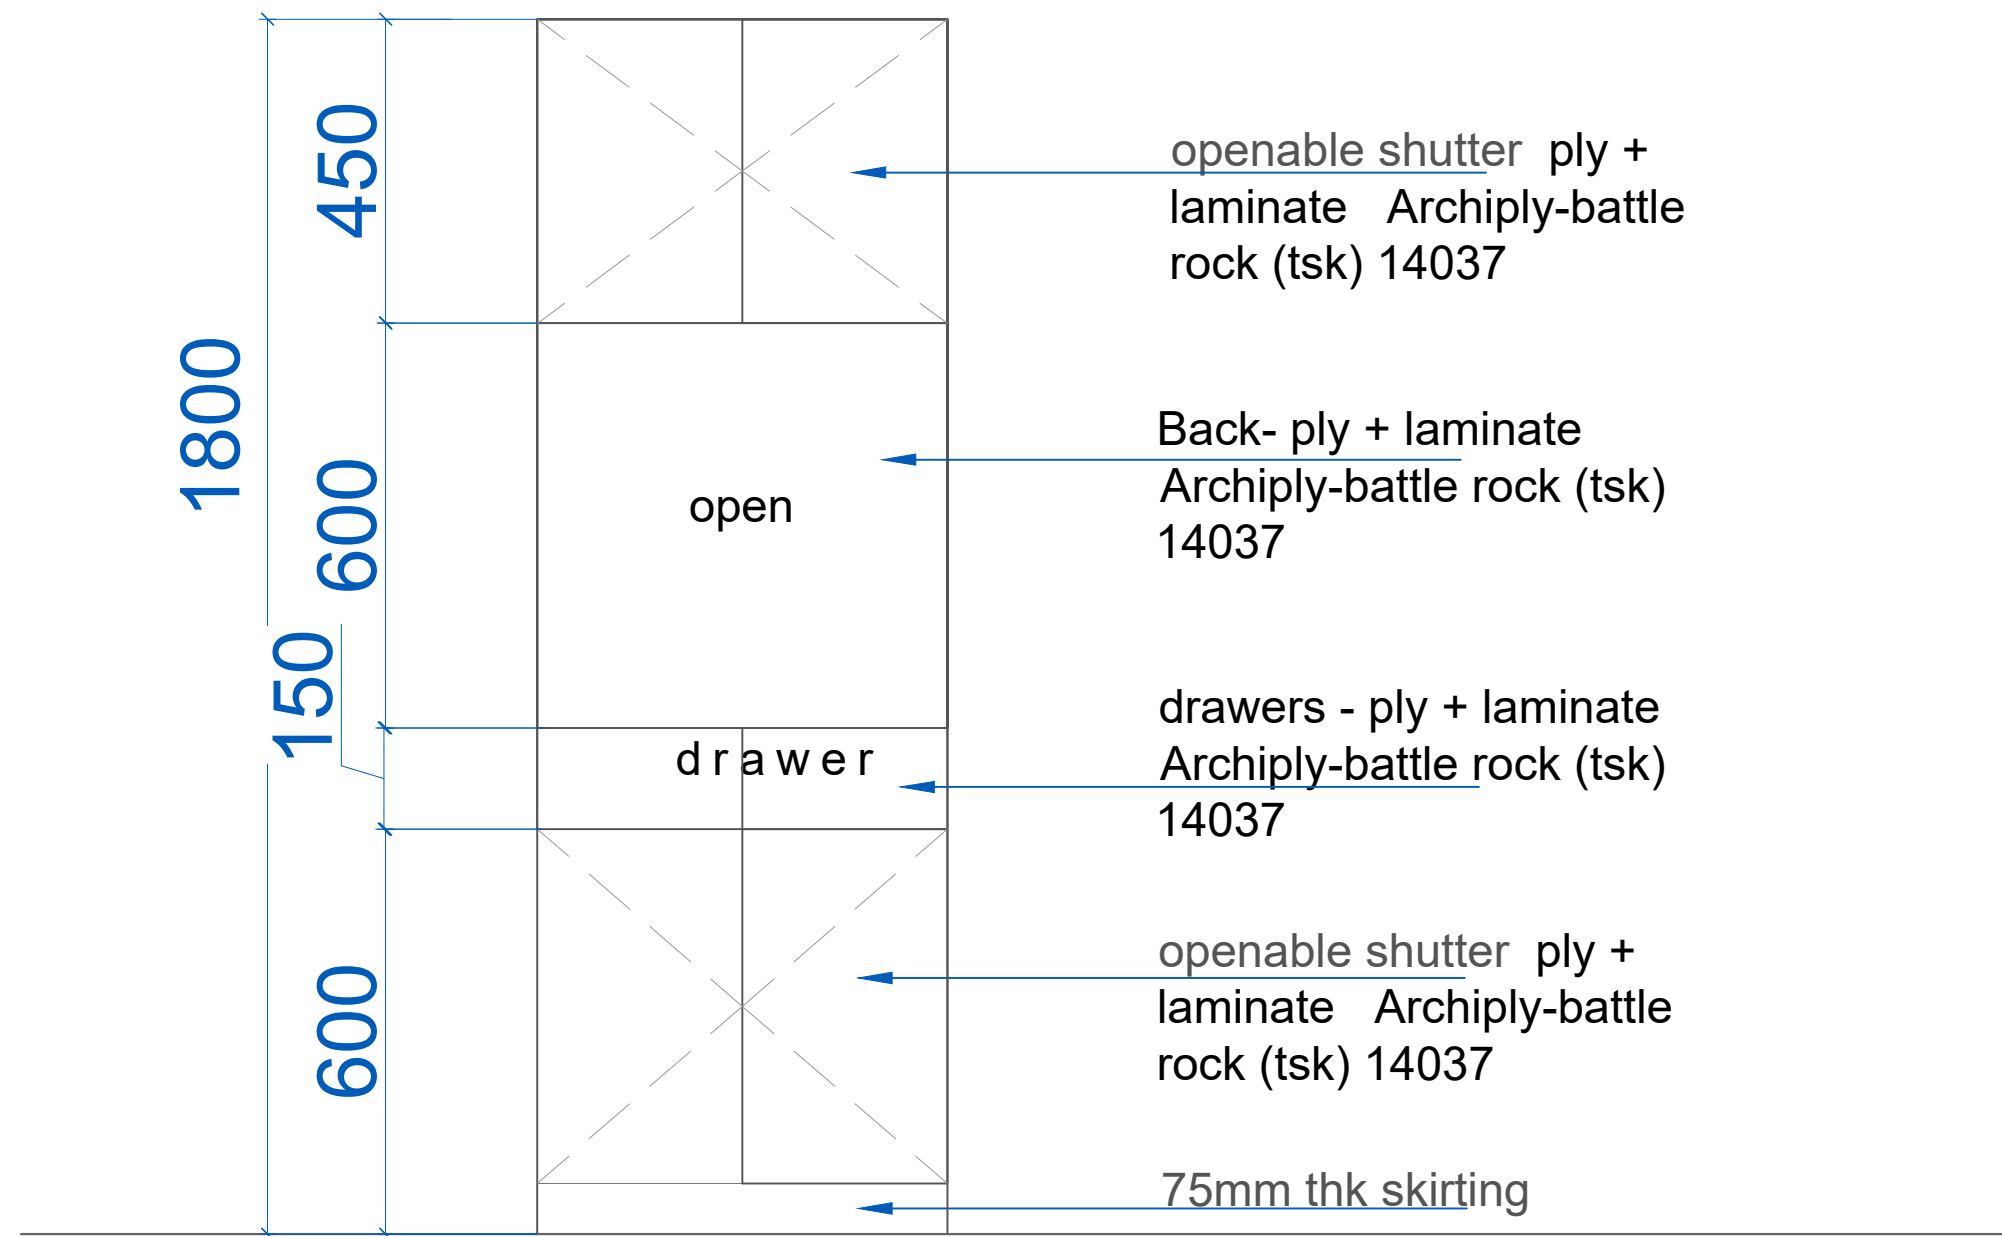

FRONT ELEVATION

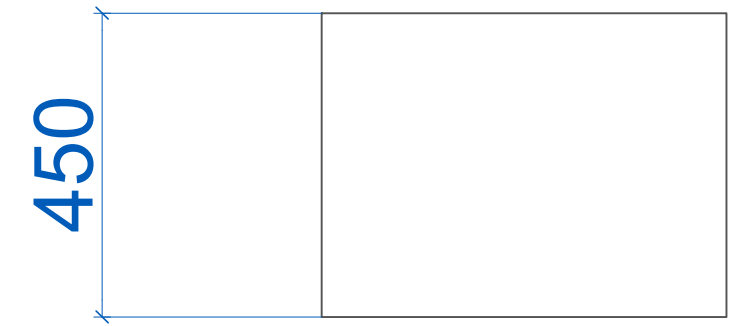

PLAN - CUPBOARD IN PRIVATE ROOM

this is suggested option for customised modular cupboard - in ply + laminate (laminate must match with given sample)

final design may change as per ready modular cupboard selection

CUPBOARD FOR PRIVET ROOM

NORTH

NOTES -

- 1.Do not scale the drawing.Work to figured dimensions only
- 2.All dimensions are in millimetres(mm) unless noted otherwise & levels in metres(m).
- 3.This drawing to be read in conjunction with all relevant contract drawings and documentation.
- 4.This drawing is to be carefully checked by contractor against architects drawings,and any discrepancy reported to the engineer before construction commences.

KEY PLAN

CONCEPTUAL DRAWING

DATE	REVISIONS	DRAWN BY	UPDATE
20-4-2023	RO	VRUSHALI	-

REVISIONS - RO

CONSULTANTS - AVANIYSH INTERIOR SOLUTIONS

ARCHITECT -

ARCHITECTS UNITED

Address: 111/9,14th lane prabhat road, Pune-411004.

Tel: 020-25441426, 020-25488176 Fax: 020-25448059.

E-mail: architectsunit@vsnl.net

Website: www.architectsunited.com

PROJECT-

Addition to SOLAPUR SAHAKARI

RUGNALAYA NIYAMIT HOSPITAL at F.P NO.19/2

Pachha peth Solapur-413005

CLIENT -SHRI MARKANDEY SOLAPUR SAHANKARI RUGNALAYA & RESEARCH CENTER NIYAMIT.

SCALE	DATE	DRAWN BY	JOB NO	STATUS FOR APPROVAL
NTS	06.06.2023	VRUSHALI	16_20_S11	RO

DRAWING NAME-GF-FURNITURE

FILE NAME-1F_20_04_S11

DRAWING NO- GF -RW-

REVISIONS

RO