

- NOTES –
- 1.Do not scale the drawing.Work to figured dimensions only.
 - 2.All dimensions are in millimetres(mm) unless noted otherwise & levels in metres(m).
 - 3.This drawing to be read in conjunction with all relevant contract drawings and documentation.
 - 4.This drawing is to be carefully checked by contractor against architects drawings,and any discrepancy reported to the engineer before construction commences.

KEY PLAN –

SCHEDULE OF DOORS –

NAME	SIZE	NOS	CILL	LINTEL
D1	2000X2100	–	–	2175
D2	1800X2100	–	–	2175
D3	1500X2100	–	–	2175
D4	1200X2100	–	–	2175
D5	1000X2100	–	–	2175
D6	900X2100	–	–	2175
D7	800X2100	–	–	2175
D8	950X2100	–	–	2175
D9	1350X2100	–	–	2175

SCHEDULE OF DOOR OPENINGS

D01	1750/2400X2250	–	–	–
D02	900X2150	–	–	–
D03	750X2150	–	–	–

SCHEDULE OF WINDOW –

NAME	SIZE	NOS	CILL	LINTEL
W1	1800X1500	–	–	–
W2	1500X1500	–	675	–
W3	600X800	–	1375	–
W4	2000X1500	–	675	–
W5	1200X1500	–	675	–
G1	–	–	–	–
G2	–	–	–	–
W01	2000X2175	–	–	–
W02	900X2175	–	–	–
V4	–	–	–	–

SCHEDULE OF FIXED WINDOW

FW1	2400x900	–	–	–
FW2	1800x900	–	–	–
FW3	1500x900	–	–	–
FW4	1200x900	–	–	–

–	–	–	–	–
–	–	–	–	–
31.07.19	R1	YASH	Dimensions & Details Added	
DATE	REVISIONS	DRAWN BY	UPDATE	

REVISIONS –

CONSULTANTS –

ARCHITECT –

ARCHITECTS UNITED

Address: 111/9,14th lane prabhat road, Pune–411004.
Tel: 020–25441426, 020–25469176 Fax: 020–25448059.
E–mail: architectunited@vsnl.net
Website: www.architectsunited.com

- SACHIN P. MUJUMDAR
REGD. ARCHITECT CA/90/13058
- DEEPA NAIK
REGD. ARCHITECT CA/90/13570

LATE PARTNER
SHRI . DEVEN V. GHOTGE

FOUNDER PARTNER
LATE SHRIABHAY B. SHARMA


LATE SHRI.VIJAY V. GHOTGE

PROJECT–


Addition to SOLAPUR SAHAKARI
RUGNALAYA NIYAMIT HOSPITAL at F.P NO.19/2
Pachha peth Solapur–413005

CLIENT – SHRI MARKANDEY SOLAPUR SAHANKARI RUGNALAYA
& RESEARCH CENTER NIYAMIT.


SCALE	DATE	DRAWN BY	JOB NO	STATUS FOR TENDER
AS MENTIONED	22.11.2021	SHRUTI	16_20_S11	
DRG NAME : LIFT DETAIL 1				REVISIONS
FILE NAME : LIFT_DETAIL_16_20_S11				
DWG NO. : 2567				–

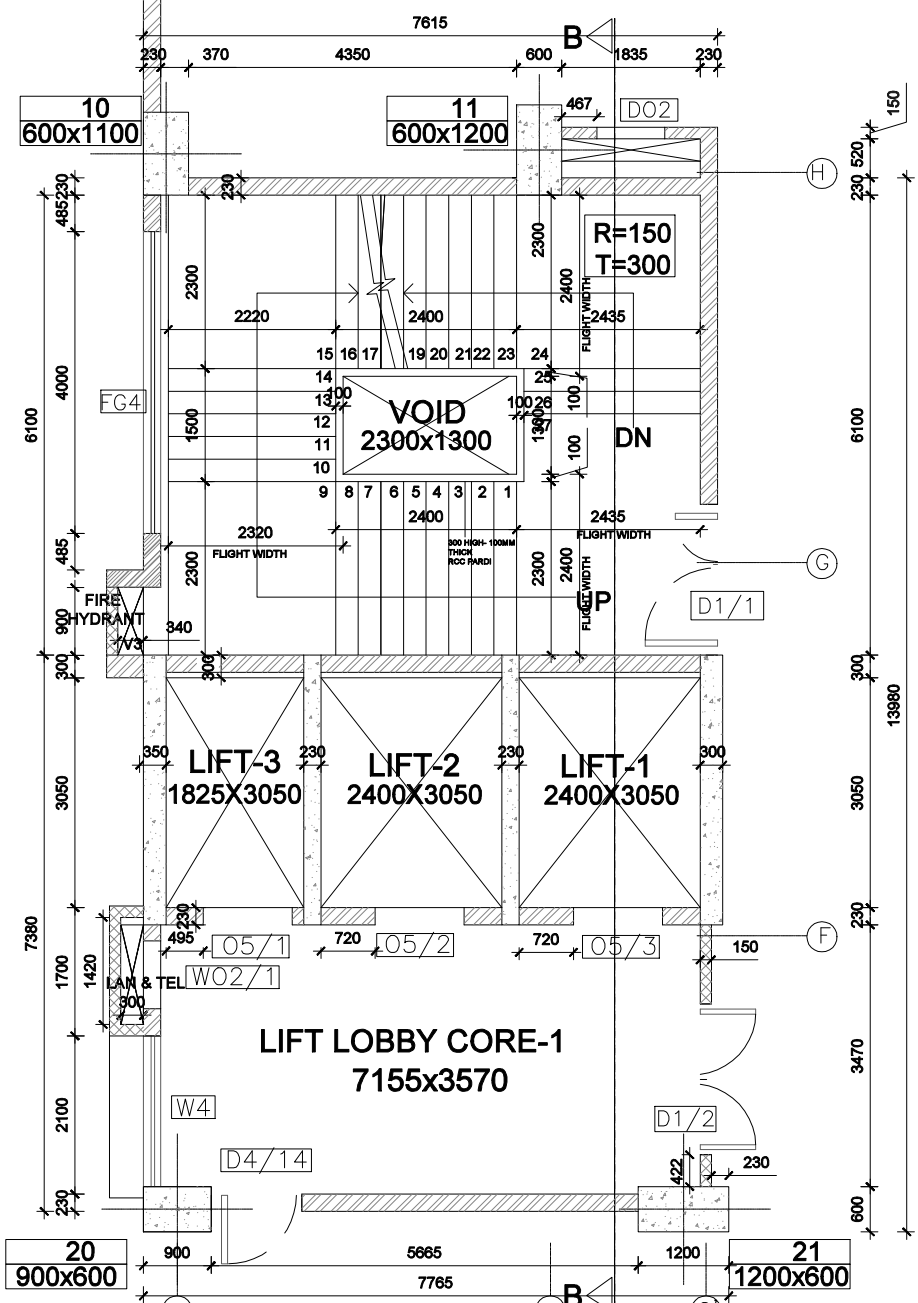


SEVENTH, EIGHTH FLOOR PLAN

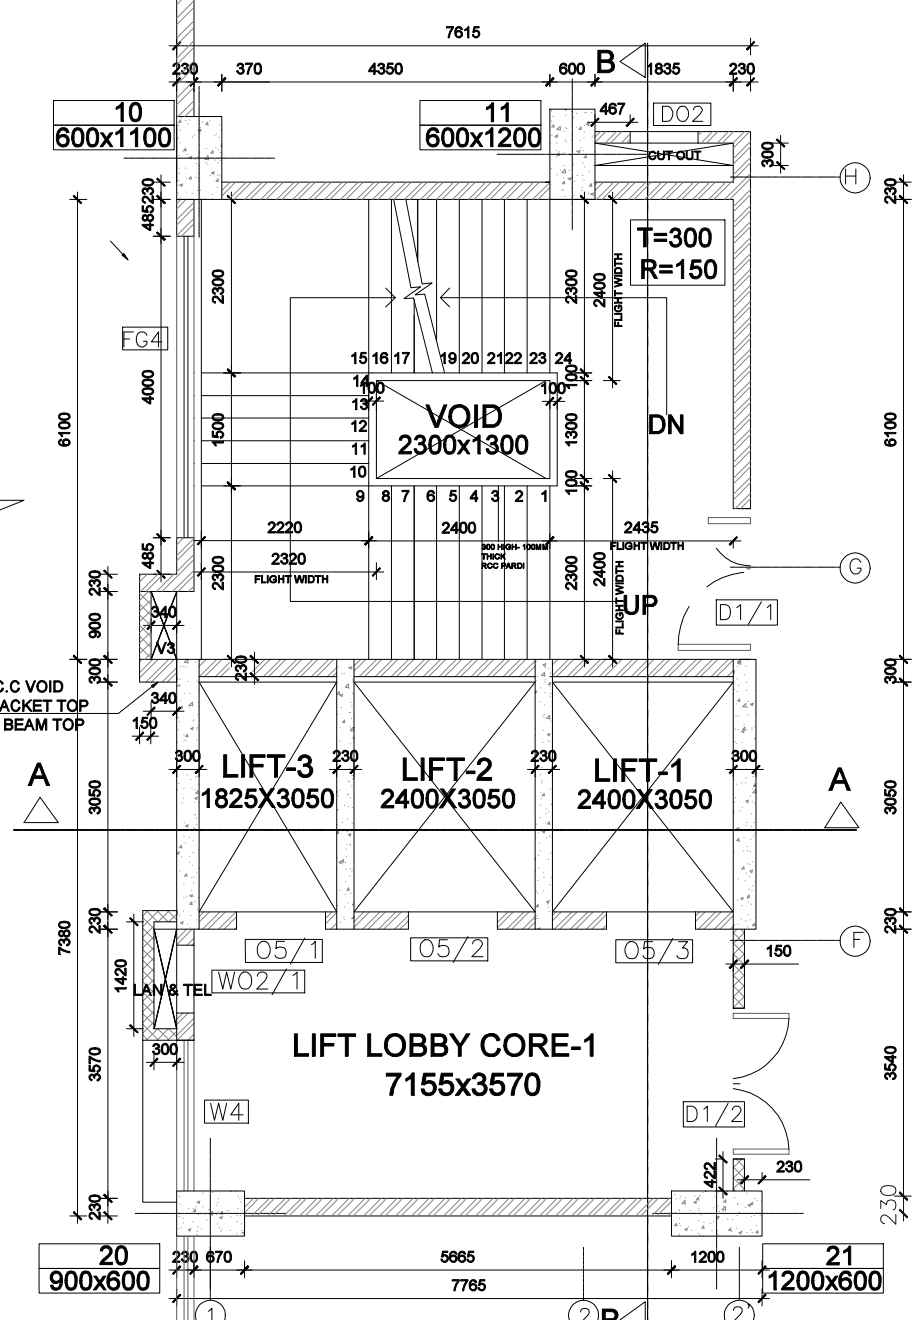


TYPICAL GROUND/FIRST/SECOND/THIRD /FOURTH/FIFTH/SIXTH FLOOR PLAN

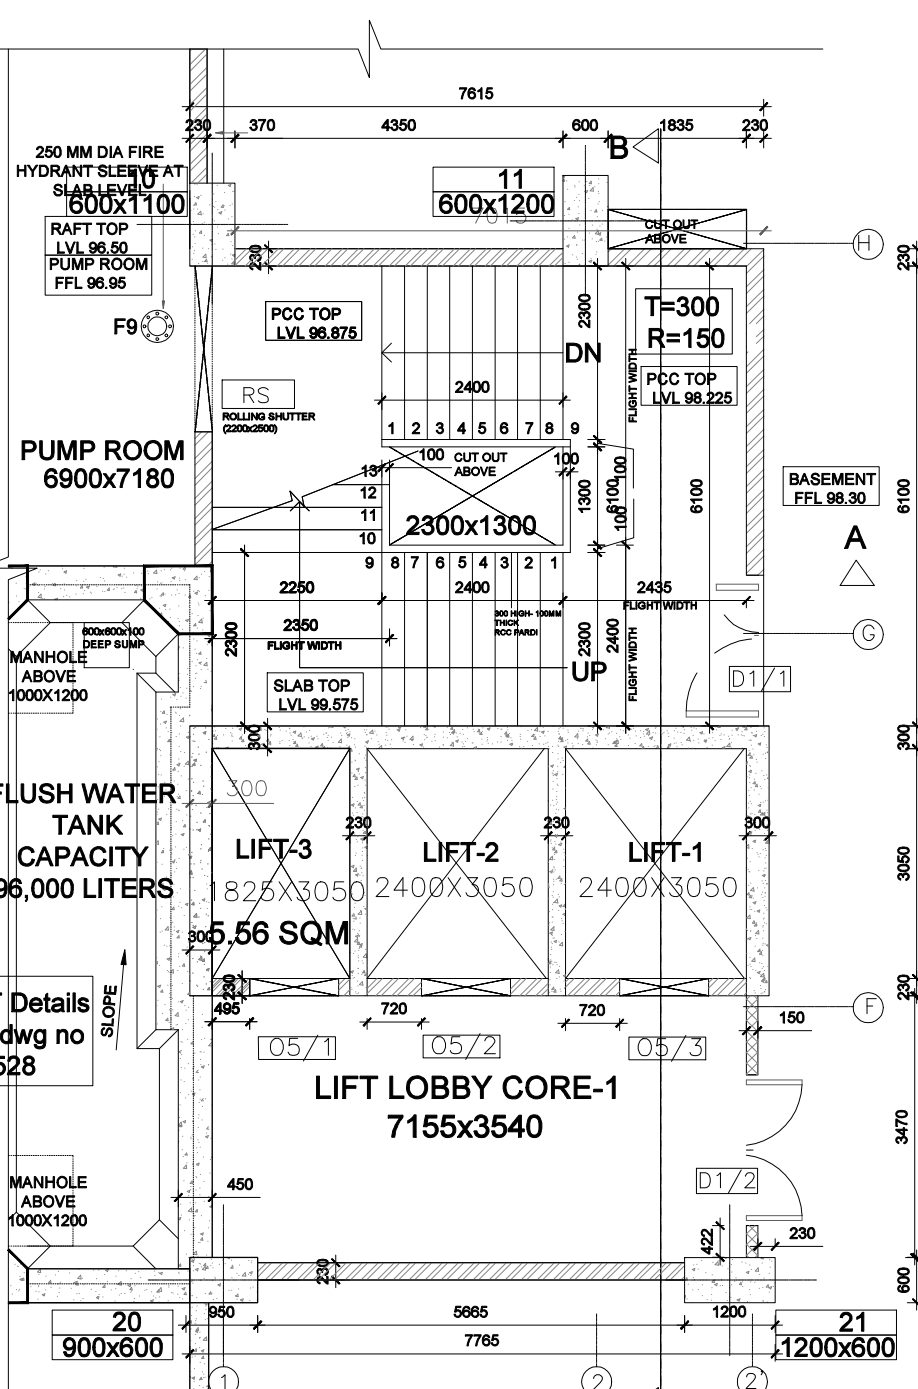


BASEMENT FLOOR PLAN

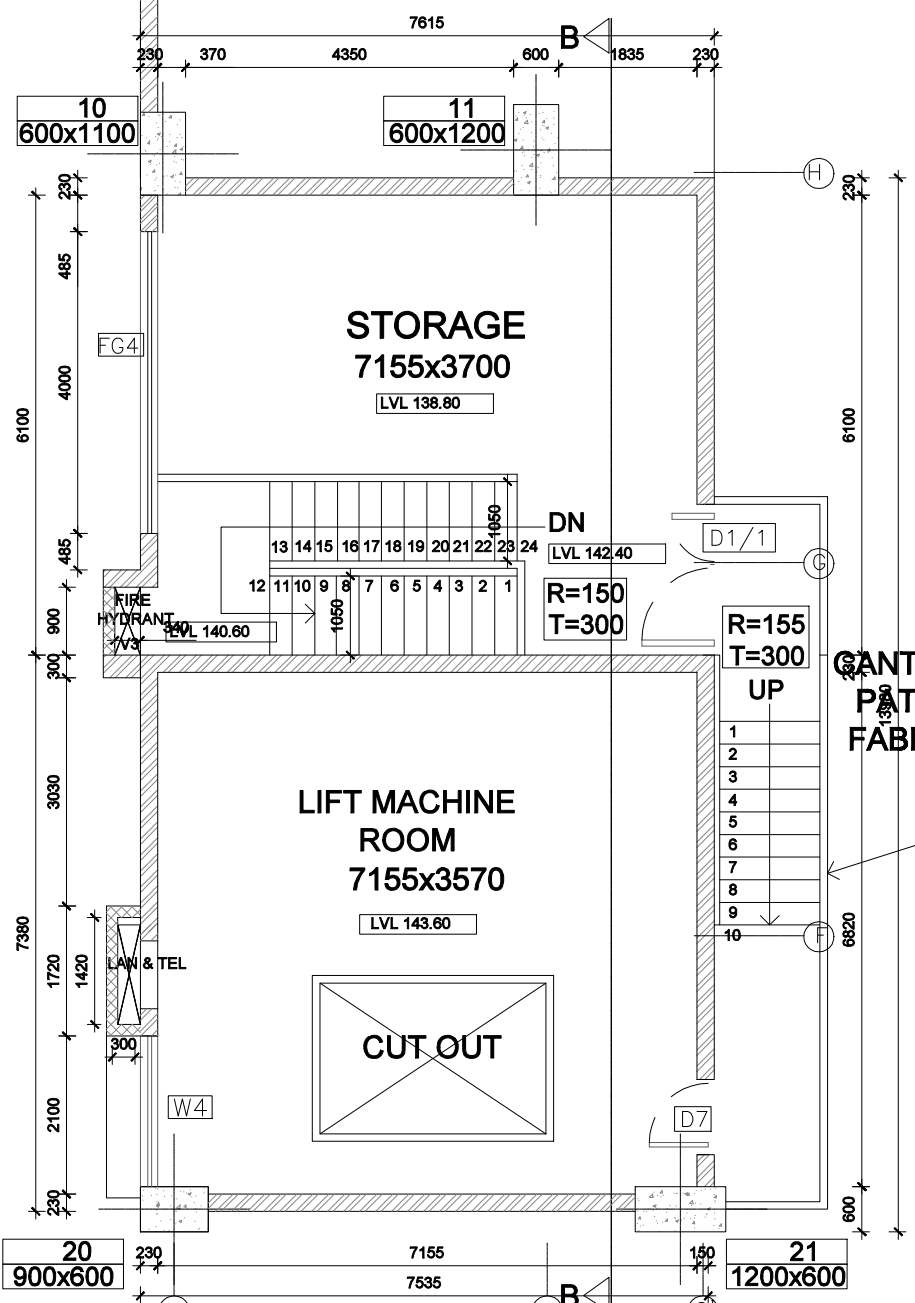


LIFT MACHINE ROOM PLAN (ADVANCE)

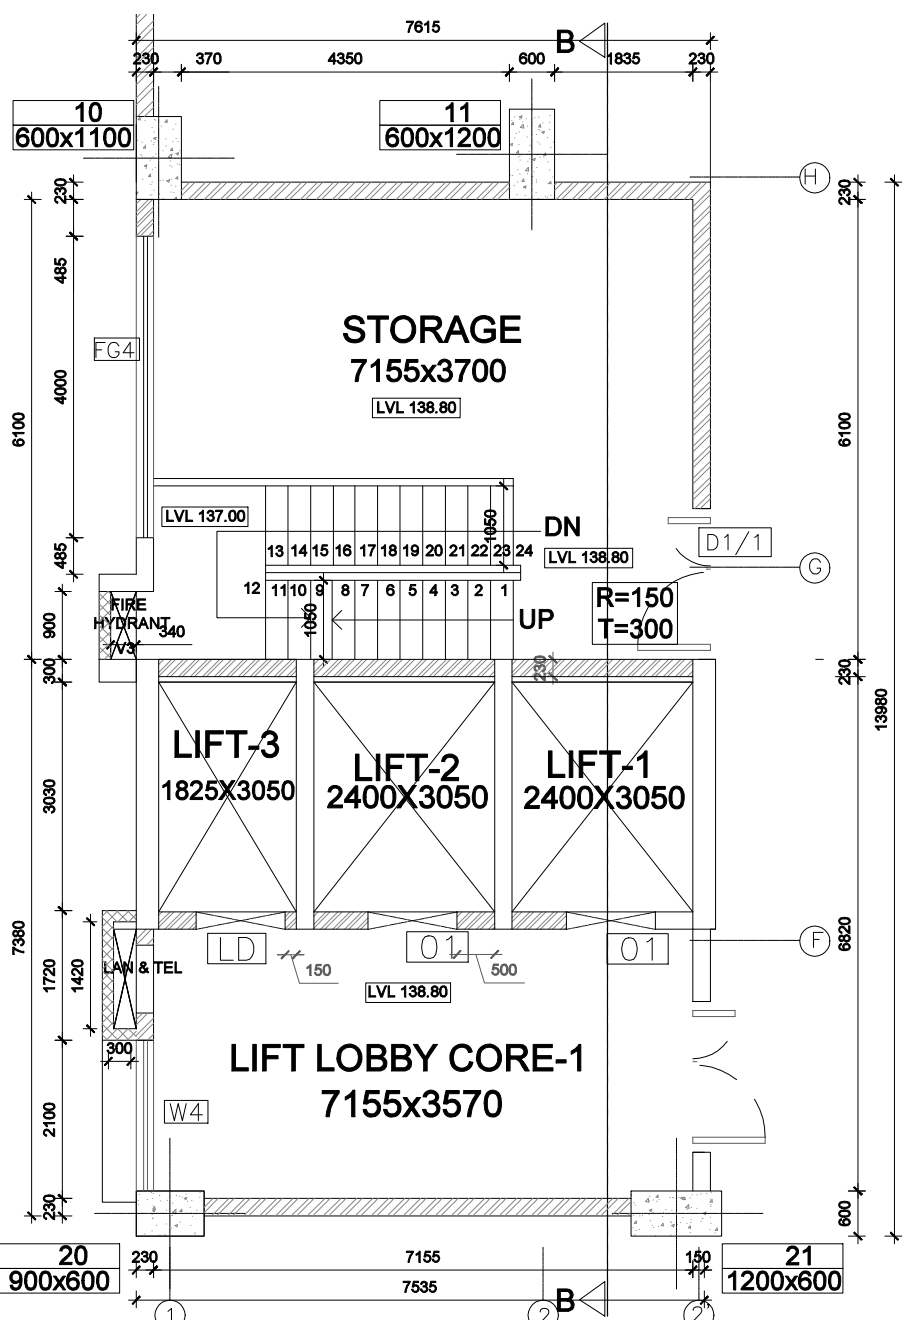

TERRACE FLOOR PLAN

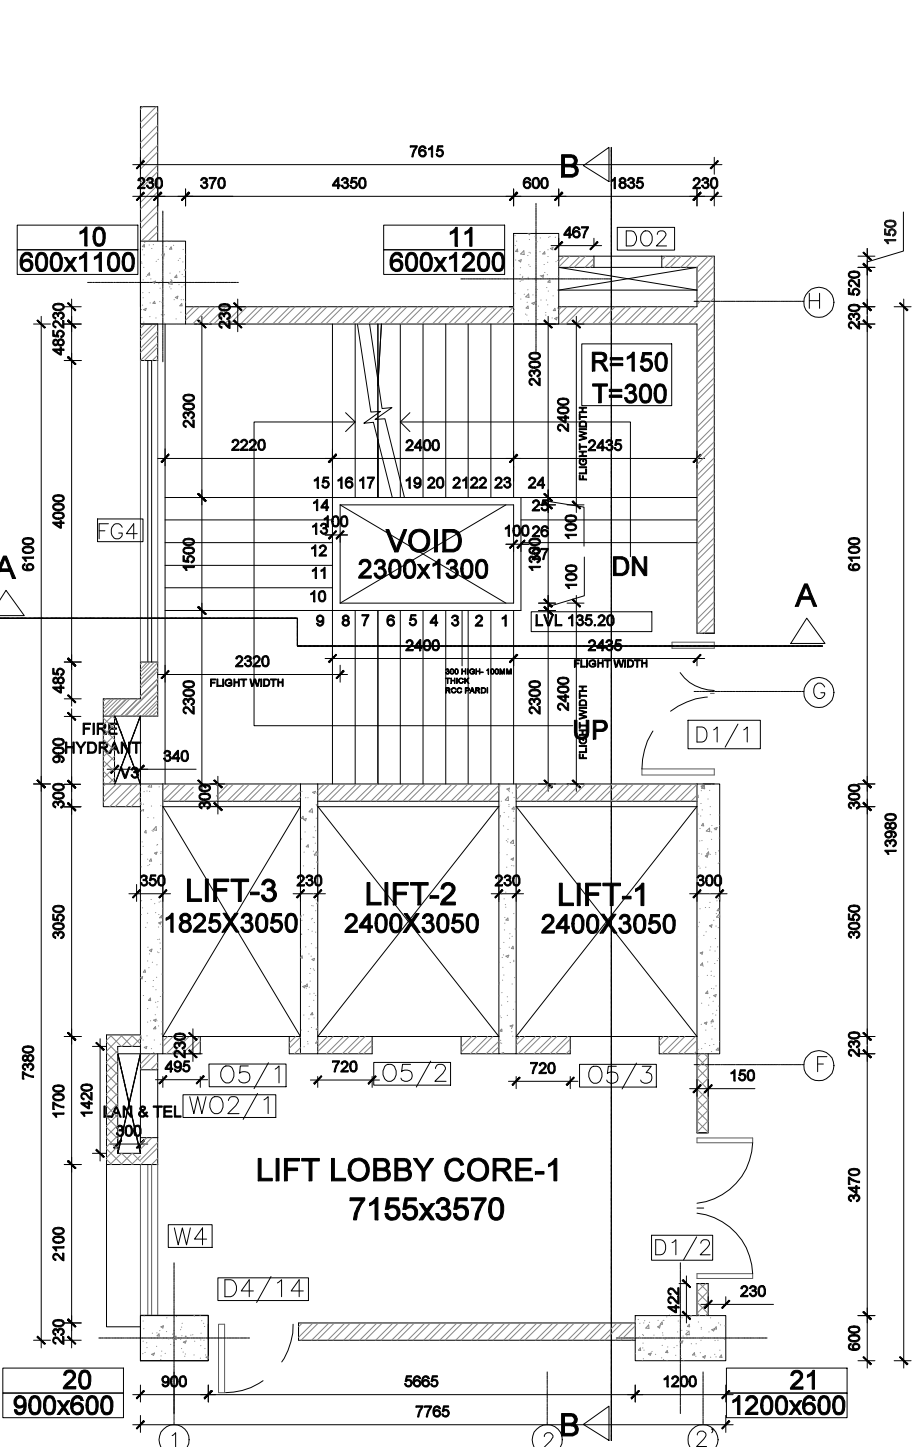

NINTH FLOOR PLAN

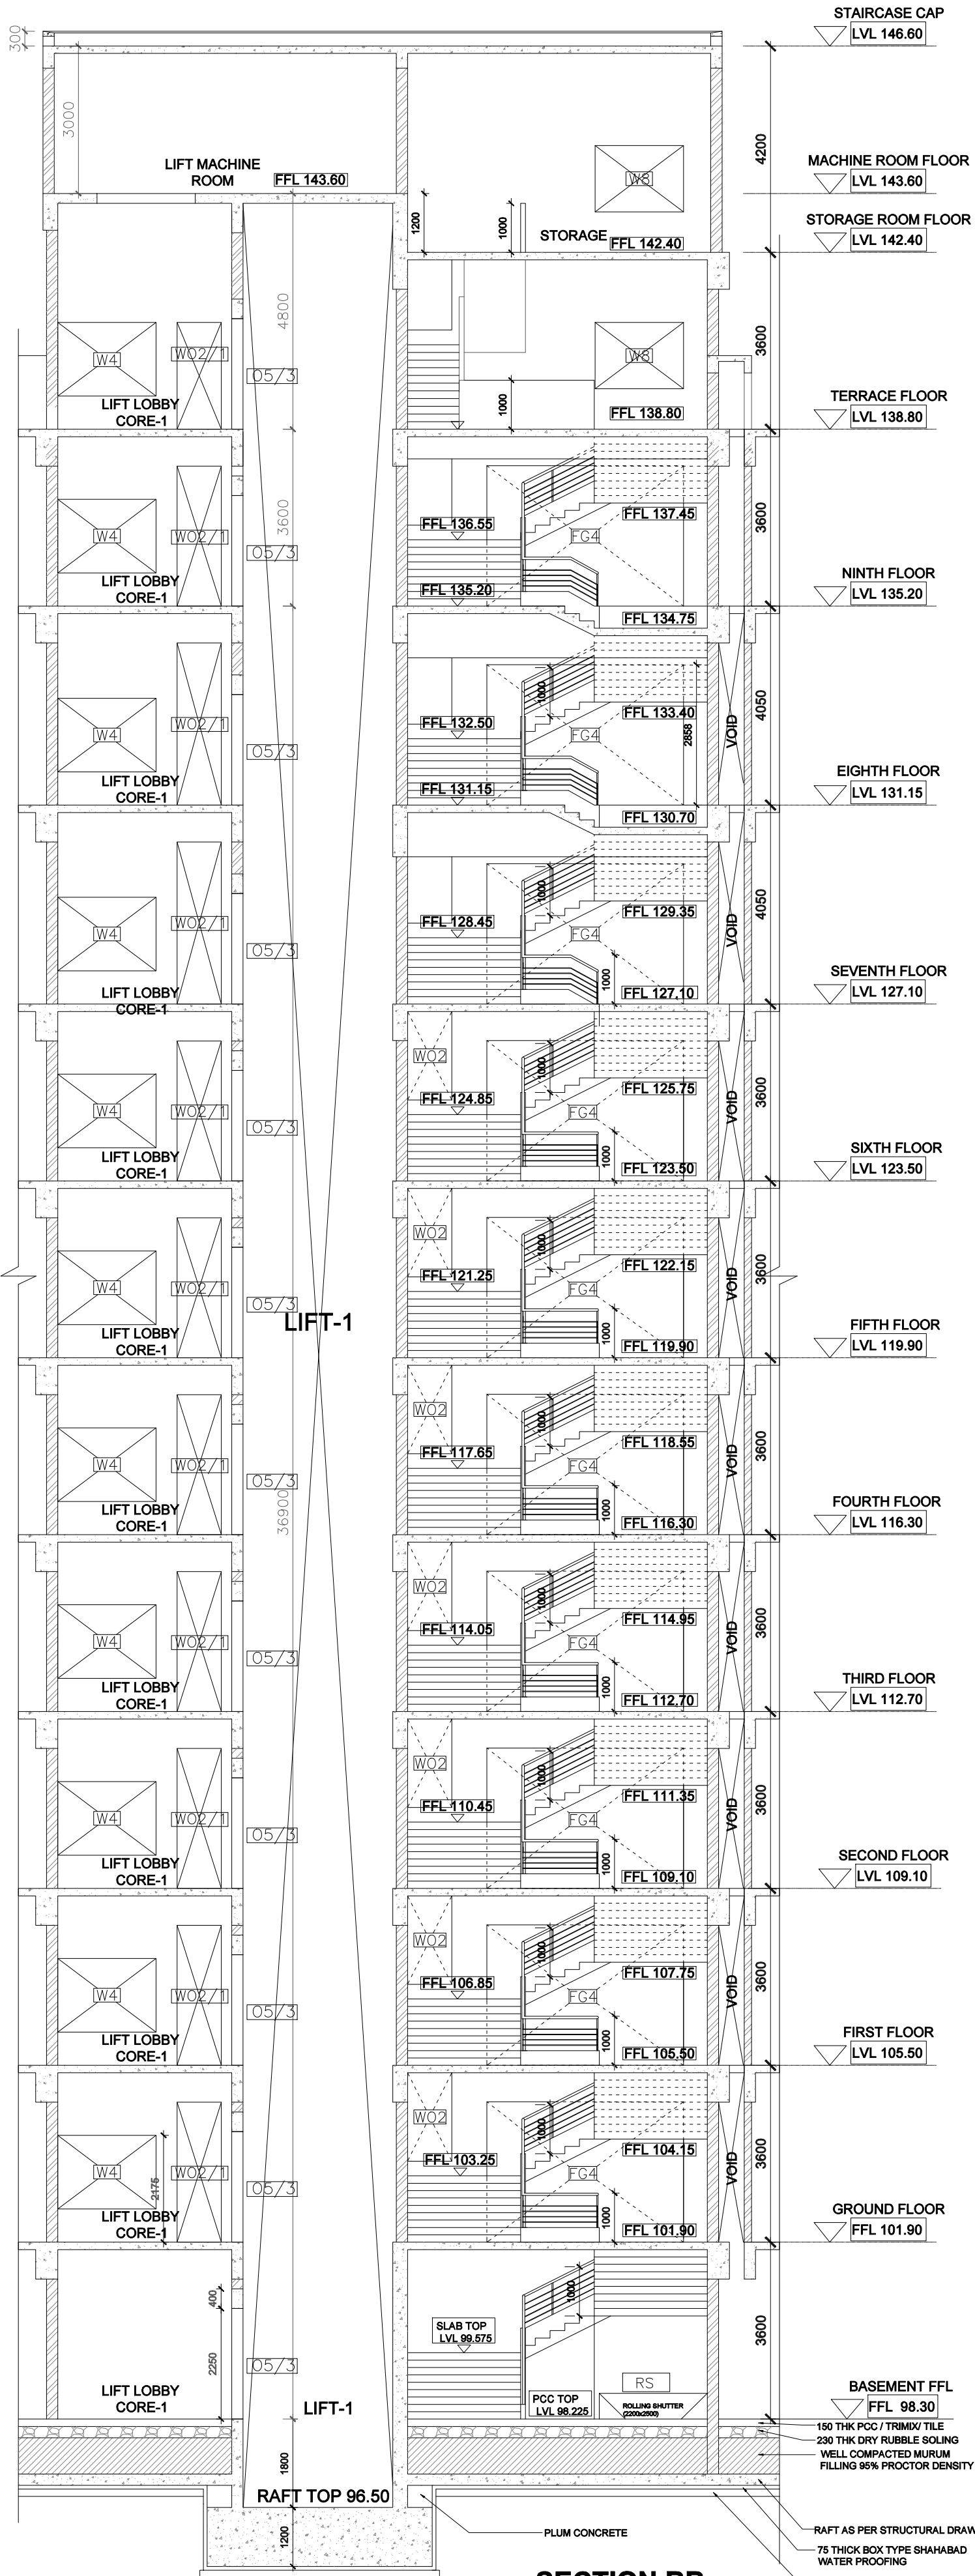

SECTION BB
SCALE 1:100