

NOTES -

- 1.Do not scale the drawing.Work to figured dimensions only.
- 2.All dimensions are in millimetres(mm) unless noted otherwise & levels in metres(m).
- 3.This drawing to be read in conjunction with all relevant contract drawings and documentation.
- 4.This drawing is to be carefully checked by contractor against architects drawings,and any discrepancy reported to the engineer before construction commences.

KEY PLAN -

SCHEDULE OF DOORS -

NAME	SIZE	NOS	CILL	LINTEL
D1	2000X2100	-	-	2175
D2	1800X2100	-	-	2175
D3	1500X2100	-	-	2175
D4	1200X2100	-	-	2175
D5	1000X2100	-	-	2175
D6	900X2100	-	-	2175
D7	800X2100	-	-	2175
D8	950X2100	-	-	2175
D9	1350X2100	-	-	2175

SCHEDULE OF DOOR OPENINGS

D01	1750/2400X2250	-	-	-
D02	900X2150	-	-	-
D03	750X2150	-	-	-

SCHEDULE OF WINDOW -

NAME	SIZE	NOS	CILL	LINTEL
W1	1800X1500	-	-	-
W2	1500X1500	-	675	-
W3	600x800	-	1375	-
W4	2000X1500	-	675	-
W5	1200X1500	-	675	-
G1	-	-	-	-
G2	-	-	-	-
W01	2000X2175	-	-	-
W02	900X2175	-	-	-
V4	-	-	-	-

SCHEDULE OF FIXED WINDOW

FW1	2400x900	-	-	-
FW2	1800x900	-	-	-
FW3	1500x900	-	-	-
FW4	1200x900	-	-	-

-	-	-	-
-	-	-	-
-	-	-	-

DATE	REVISIONS	DRAWN BY	UPDATE
------	-----------	----------	--------

REVISIONS -

CONSULTANTS -

ARCHITECT -

ARCHITECTS UNITED

Address: 111/9,14th lane grabhat road, Pune-411004.
Tel: 020-25441426, 020-25469176 Fax: 020-25448059.
E-mail: architectsunitied@vsnl.net
Website: www.architectsunitied.com

- SACHIN P. MUJUMDAR REGD. ARCHITECT CA/90/13058
- DEEPA NAIK REGD. ARCHITECT CA/90/13570

LATE PARTNER
SHRI . DEVEN V. GHOTGE

FOUNDER PARTNER
LATE SHRIABHAY B. SHARMA


LATE SHRI.VIJAY V. GHOTGE

PROJECT-

Addition to SOLAPUR SAHAKARI
RUGNALAYA NIYAMIT HOSPITAL at F.P NO.19/2
Pachha peth Solapur-413005


CLIENT - SHRI MARKANDEY SOLAPUR SAHANKARI RUGNALAYA
& RESEARCH CENTER NIYAMIT.

SCALE	DATE	DRAWN BY	JOB NO	STATUS FOR TENDER
AS MENTIONED	10.11.20	SHRUTI	16_20_S11	
DRG NAME : LIFT DETAIL 2				REVISIONS
FILE NAME : LIFT_DETAIL_16_20_S11				
DWG NO. : 2567_1				RO

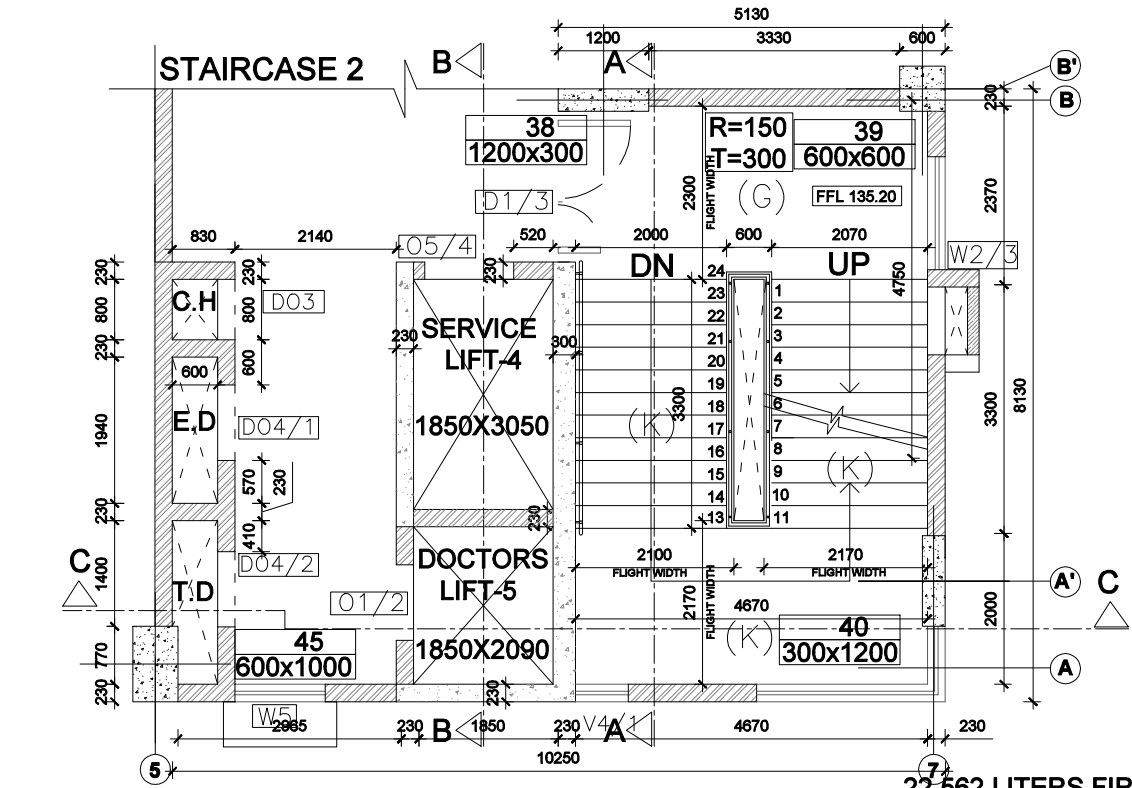


NINTH FLOOR PLAN
SCALE 1:100

22,562 LITERS FIRE
TANK CAPACITY
ABOVE FIRE
STAIRCASE
4.75X 4.75 X 1.2

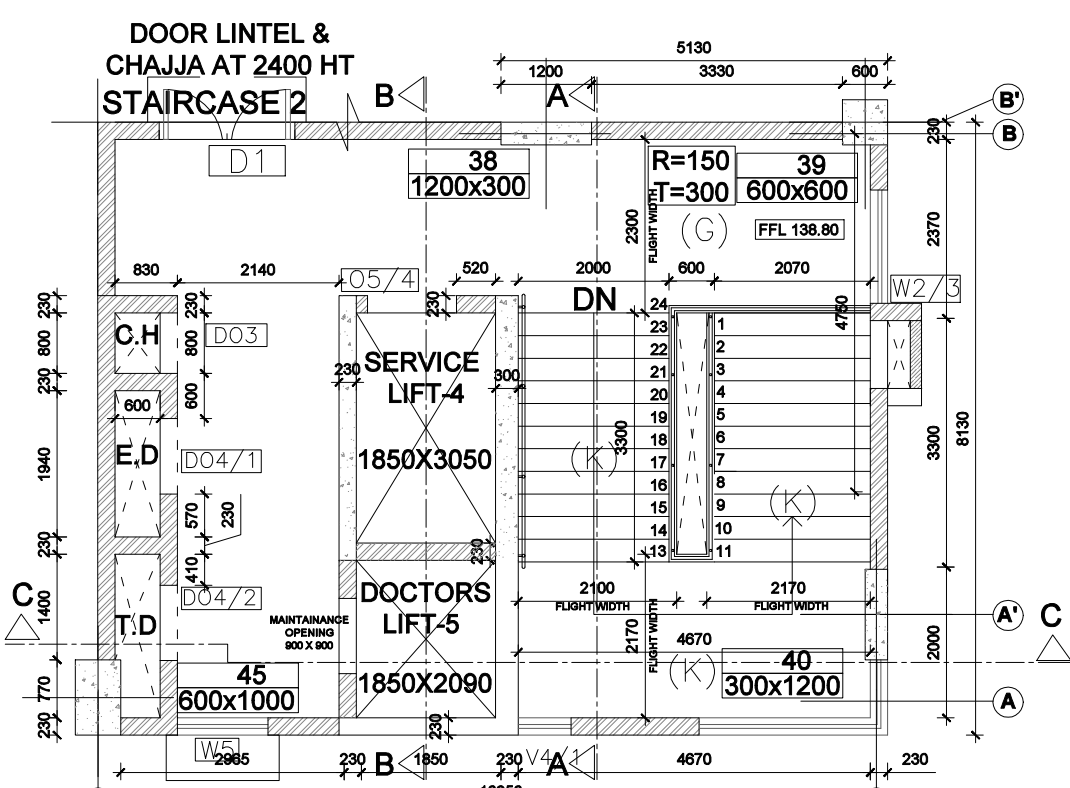


TERRACE FLOOR PLAN
SCALE 1:100


22,562 LITERS FIRE
TANK CAPACITY
ABOVE FIRE
STAIRCASE
4.75X 4.75 X 1.2

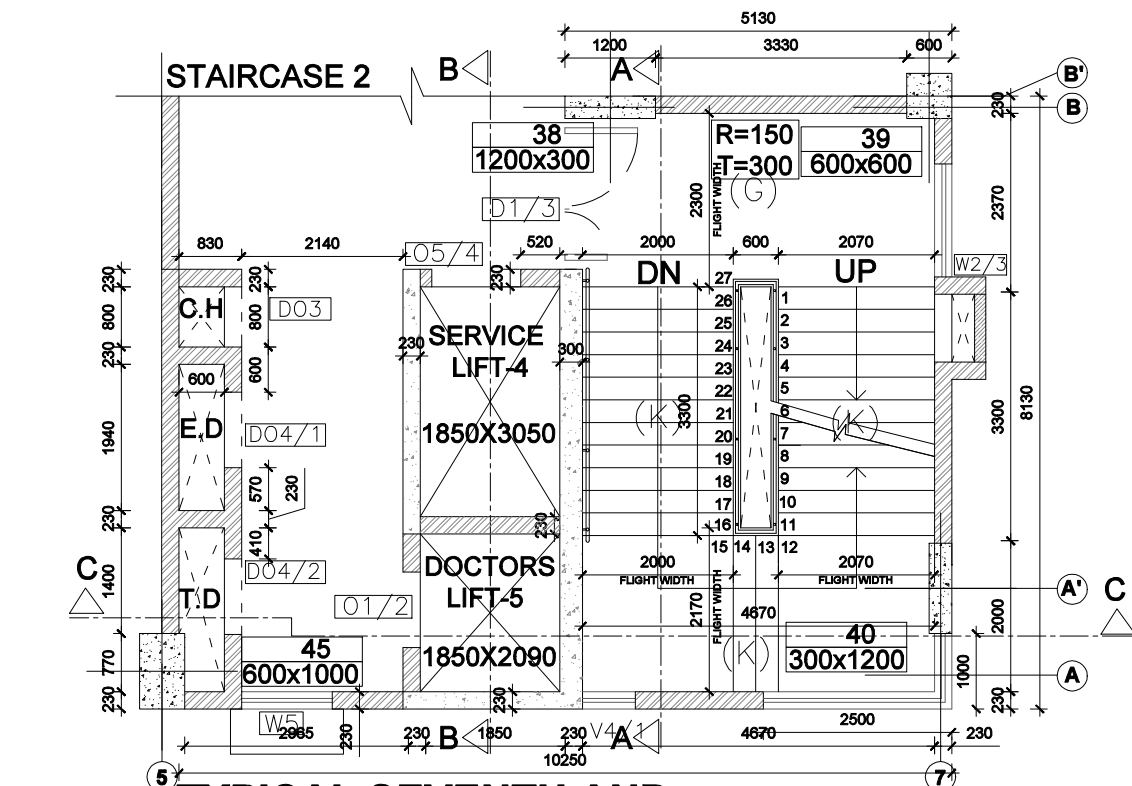


TYPICAL SEVENTH AND
EIGHTH FLOOR PLAN
SCALE 1:100

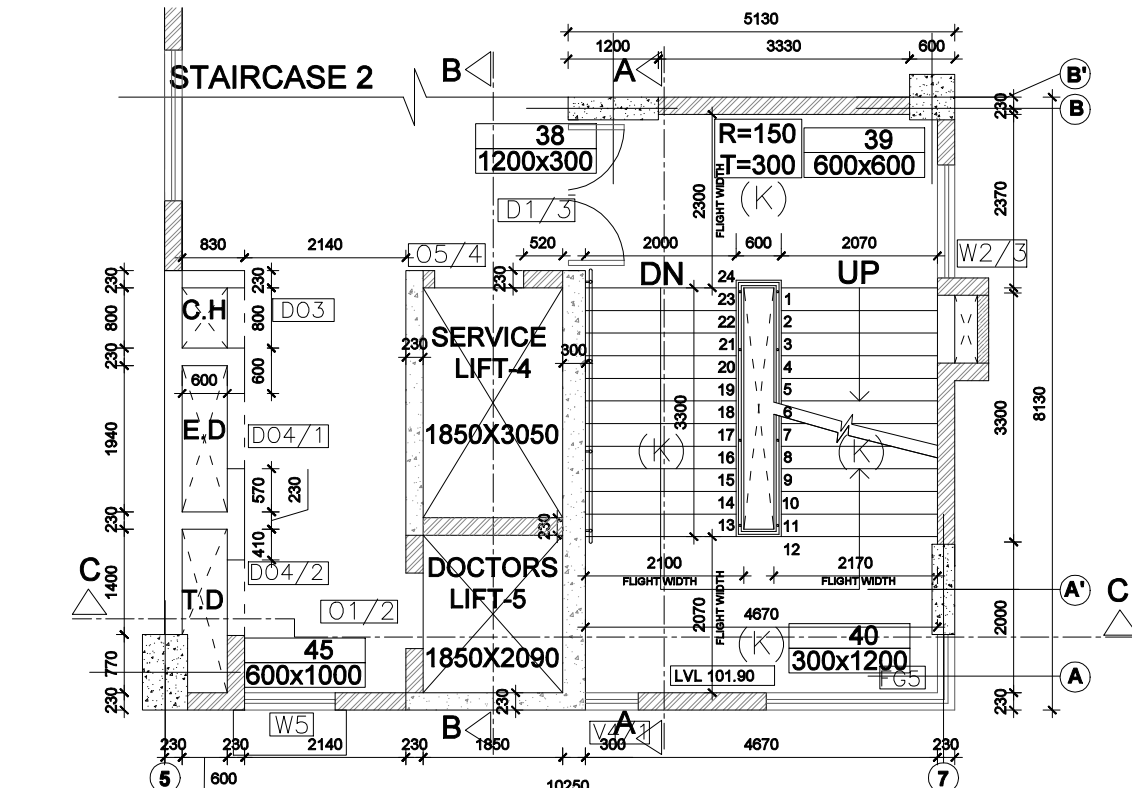


TYPICAL FIRST/SECOND/THIRD/
FOURTH/FIFTH/SIXTH FLOOR PLAN
SCALE 1:100

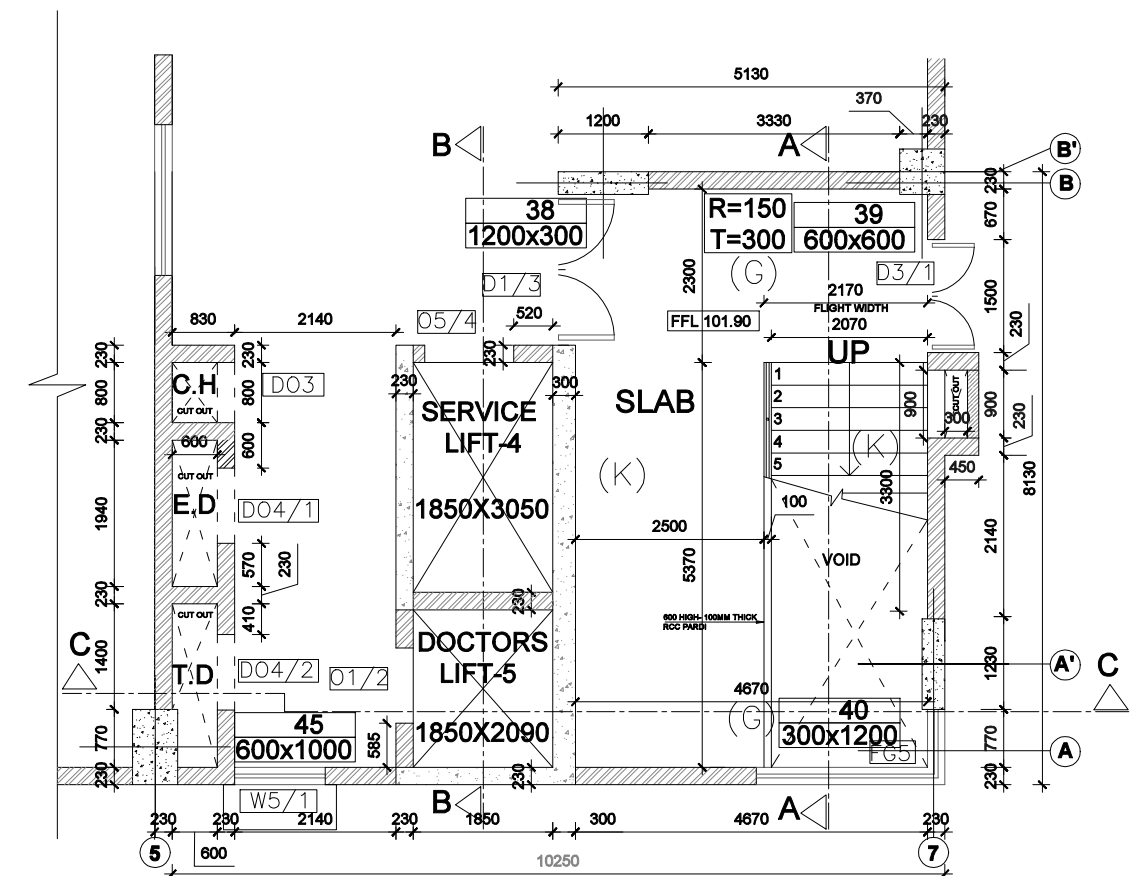

GROUND FLOOR PLAN
SCALE 1:100

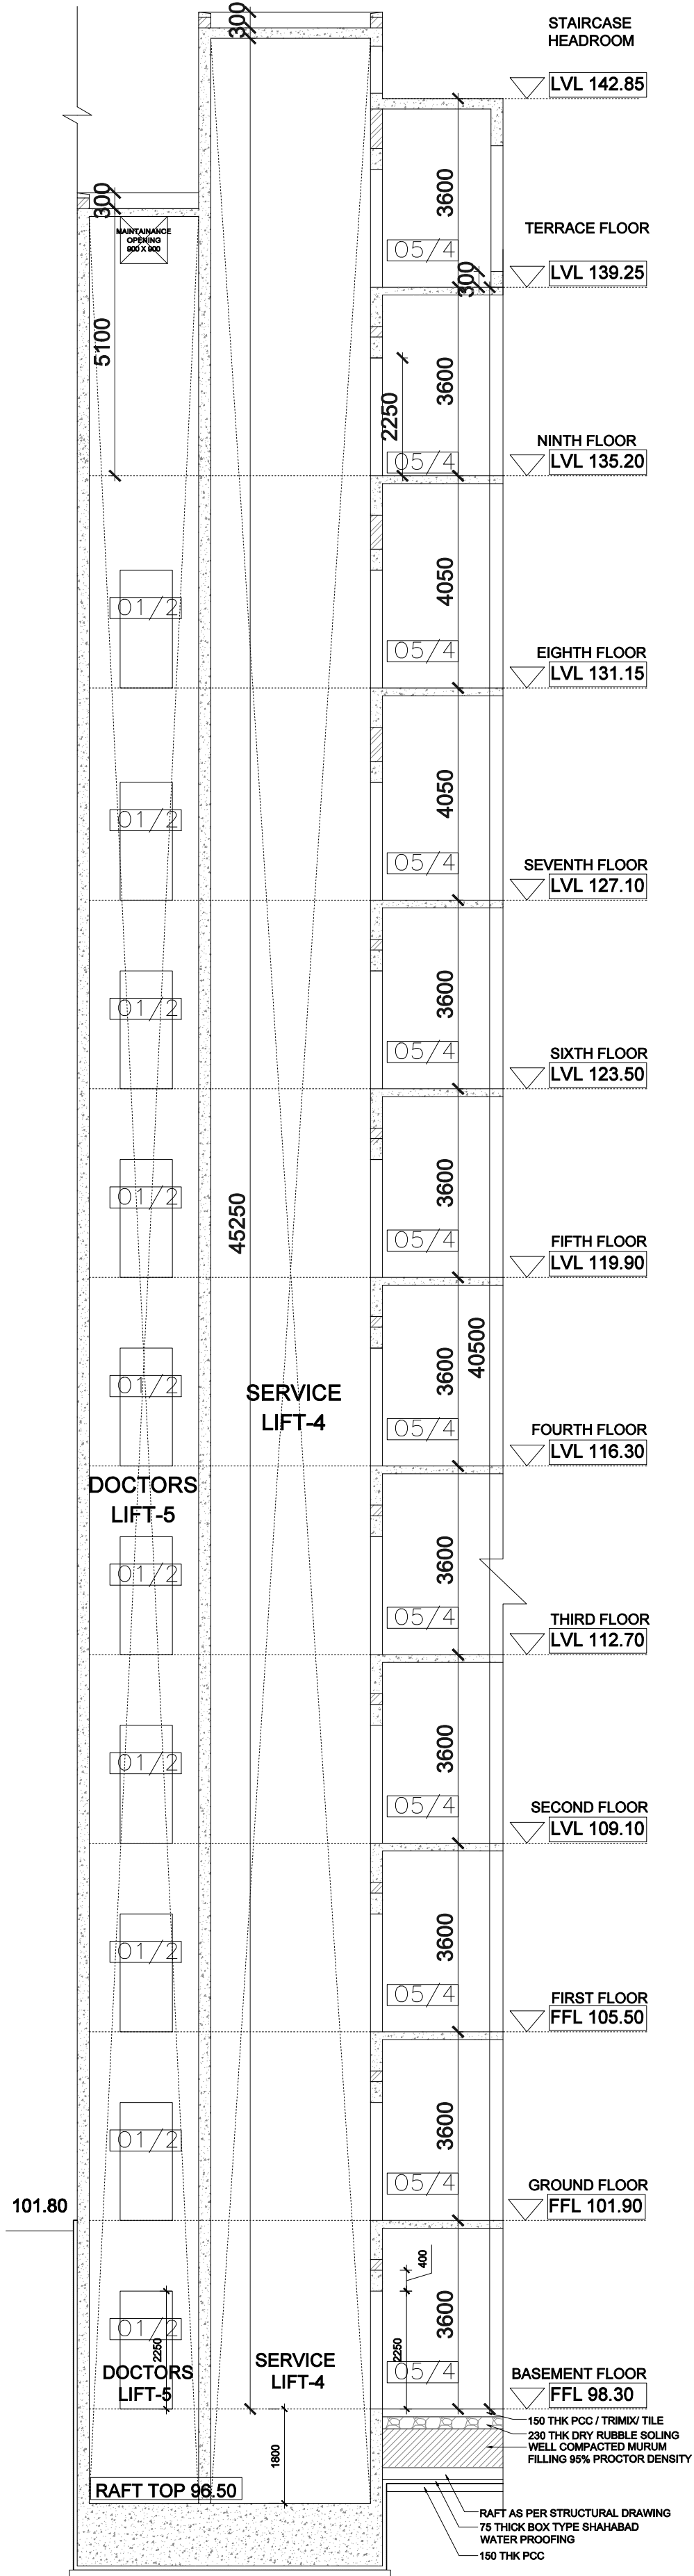

SECTION BB
SCALE 1:100

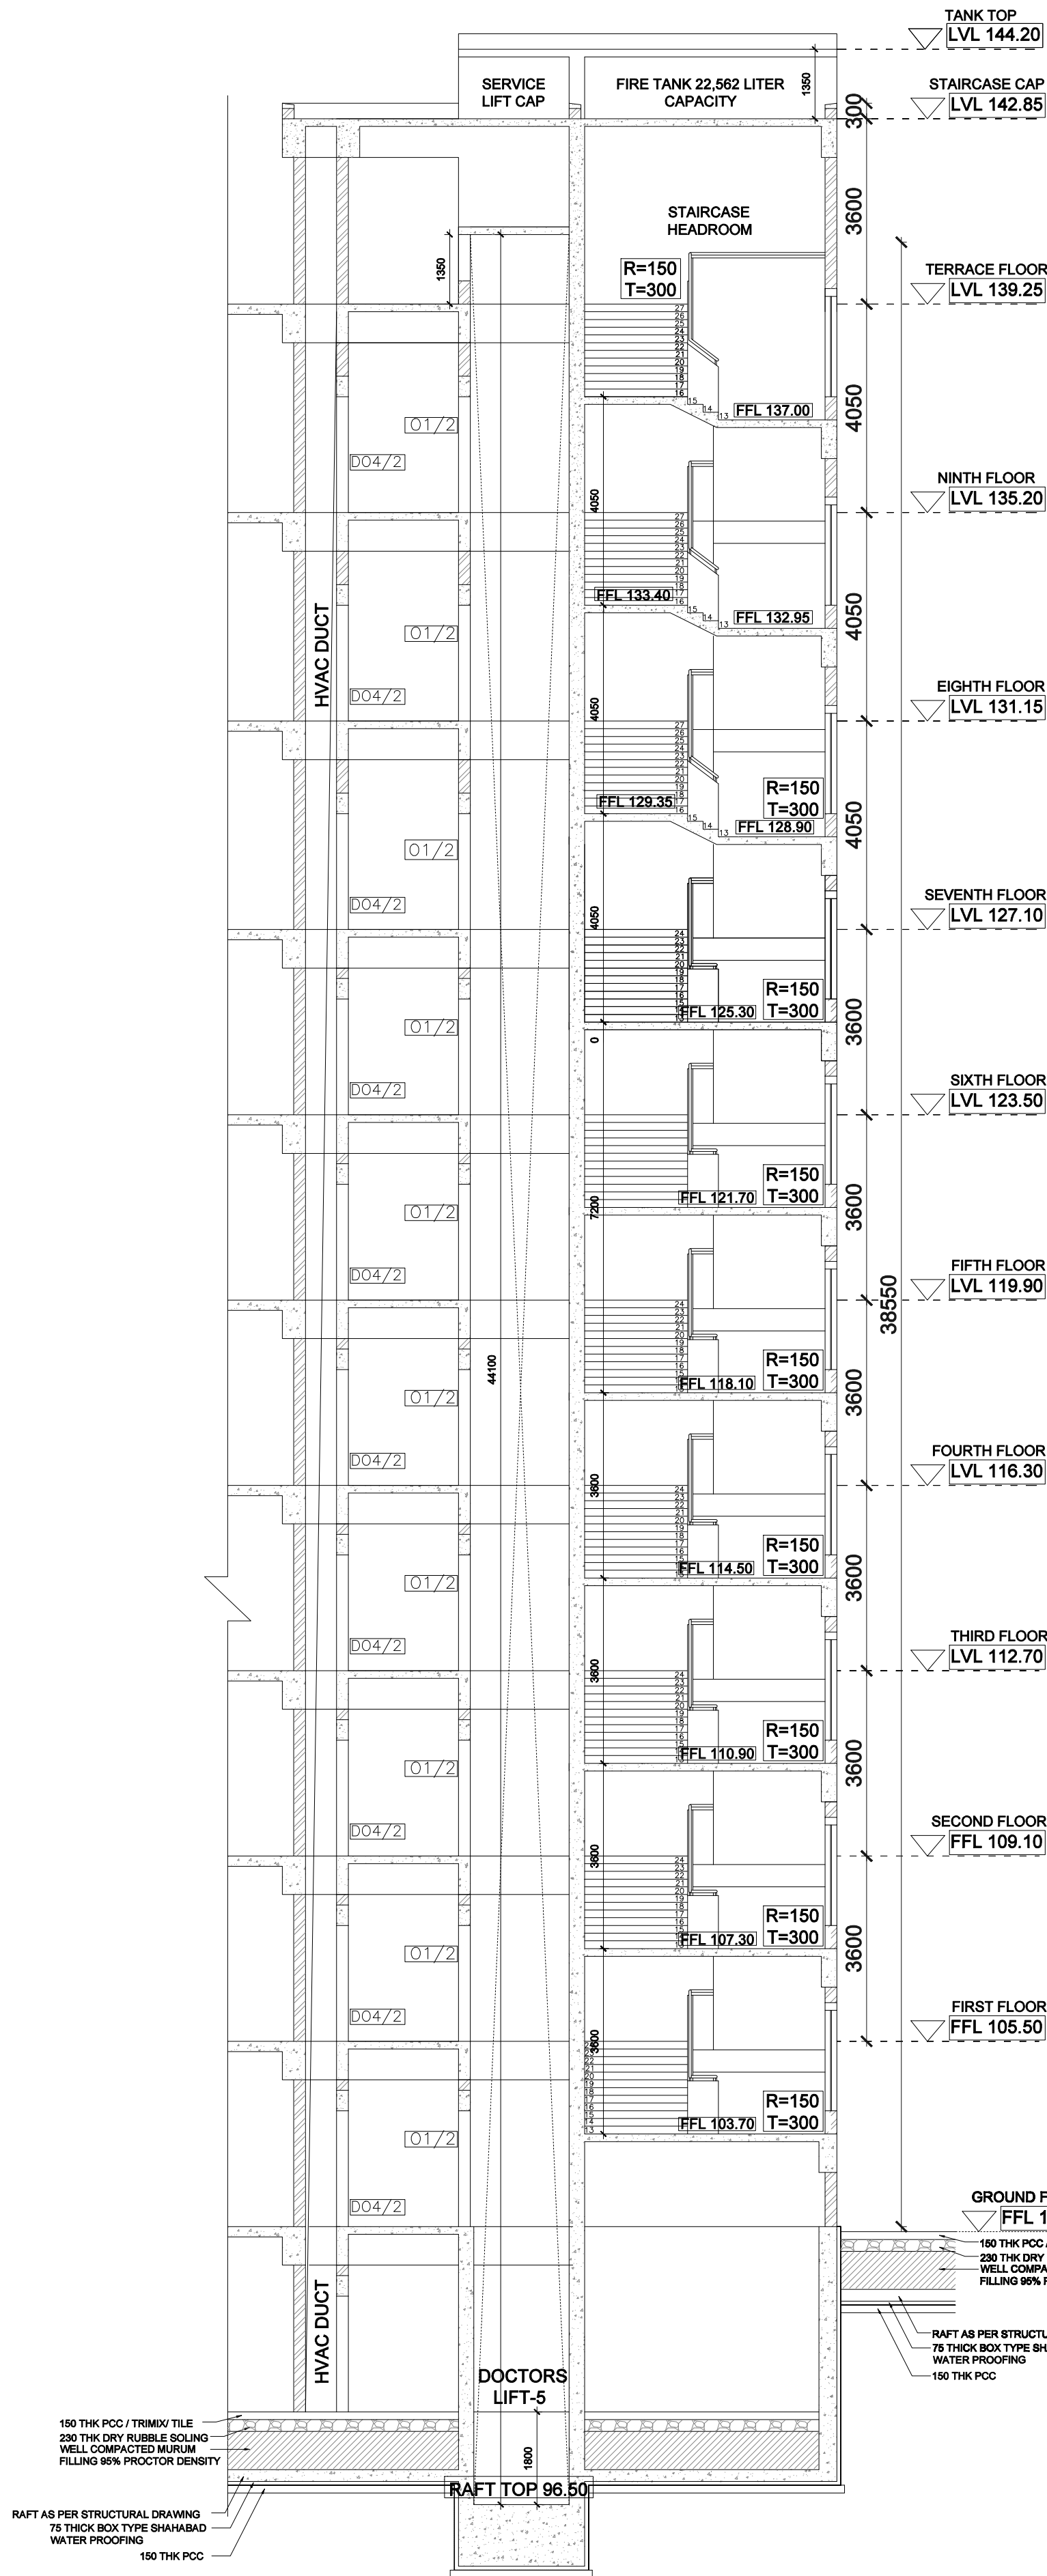

SECTION CC'
SCALE 1:100