
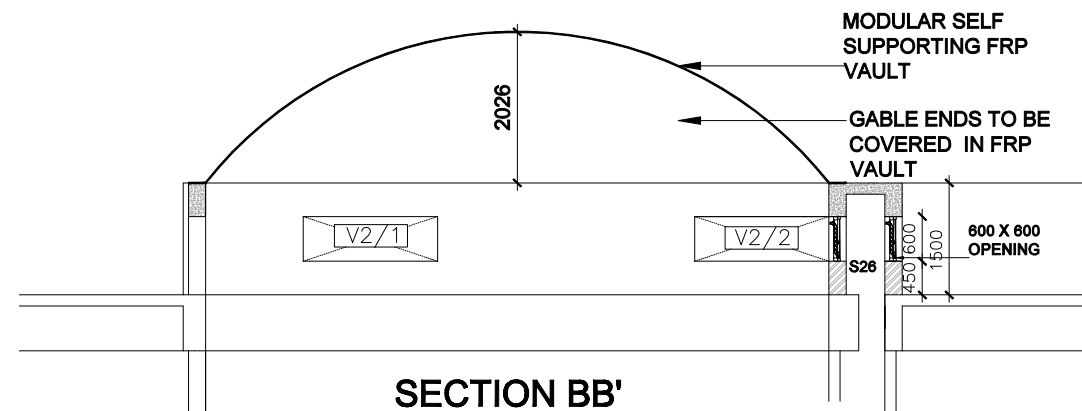
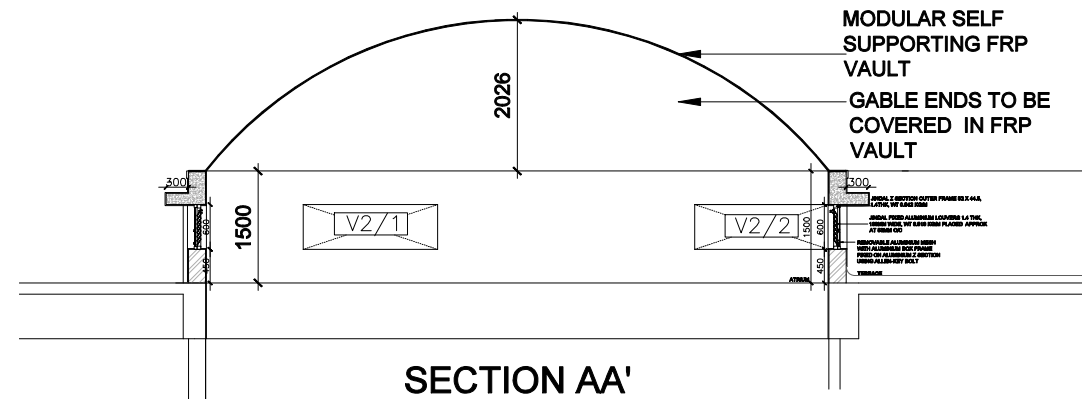
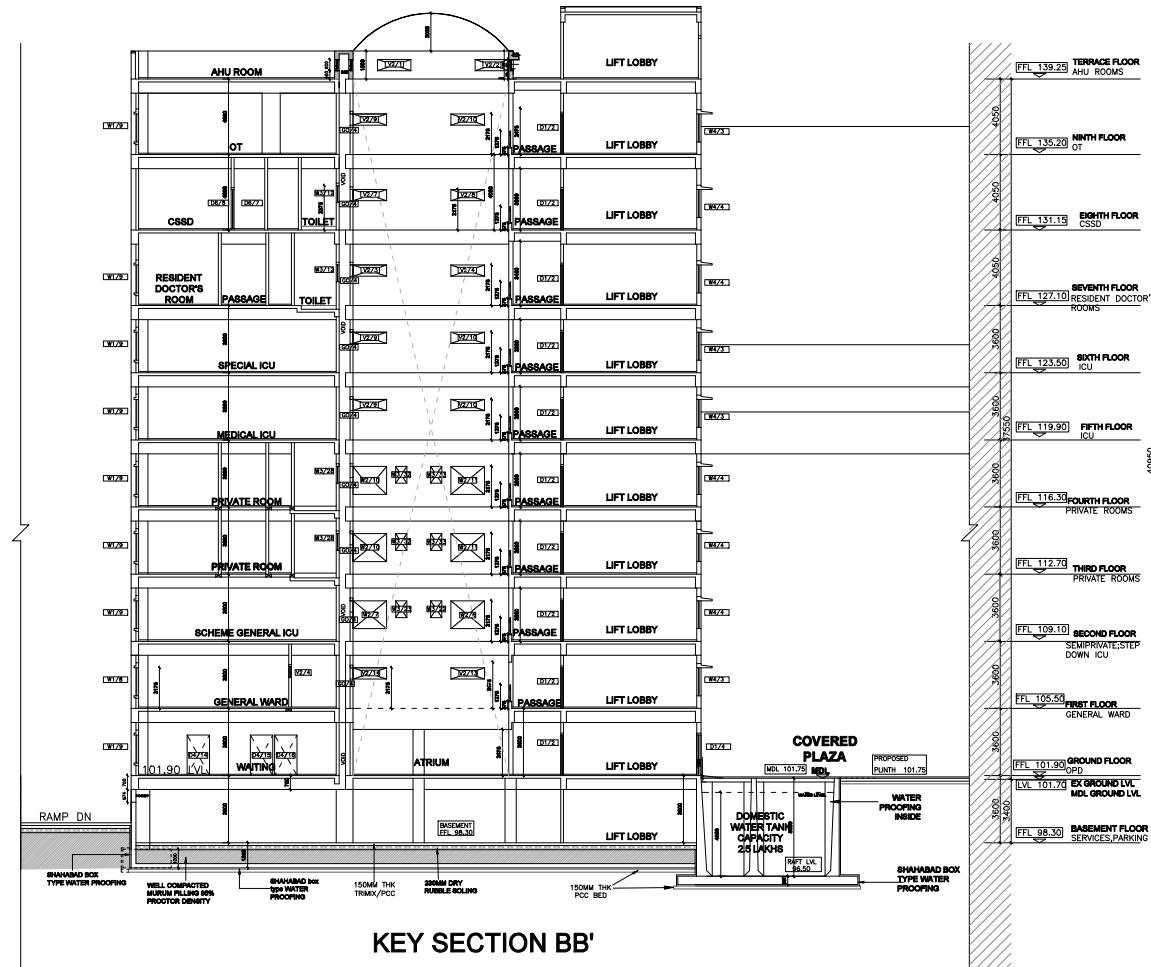


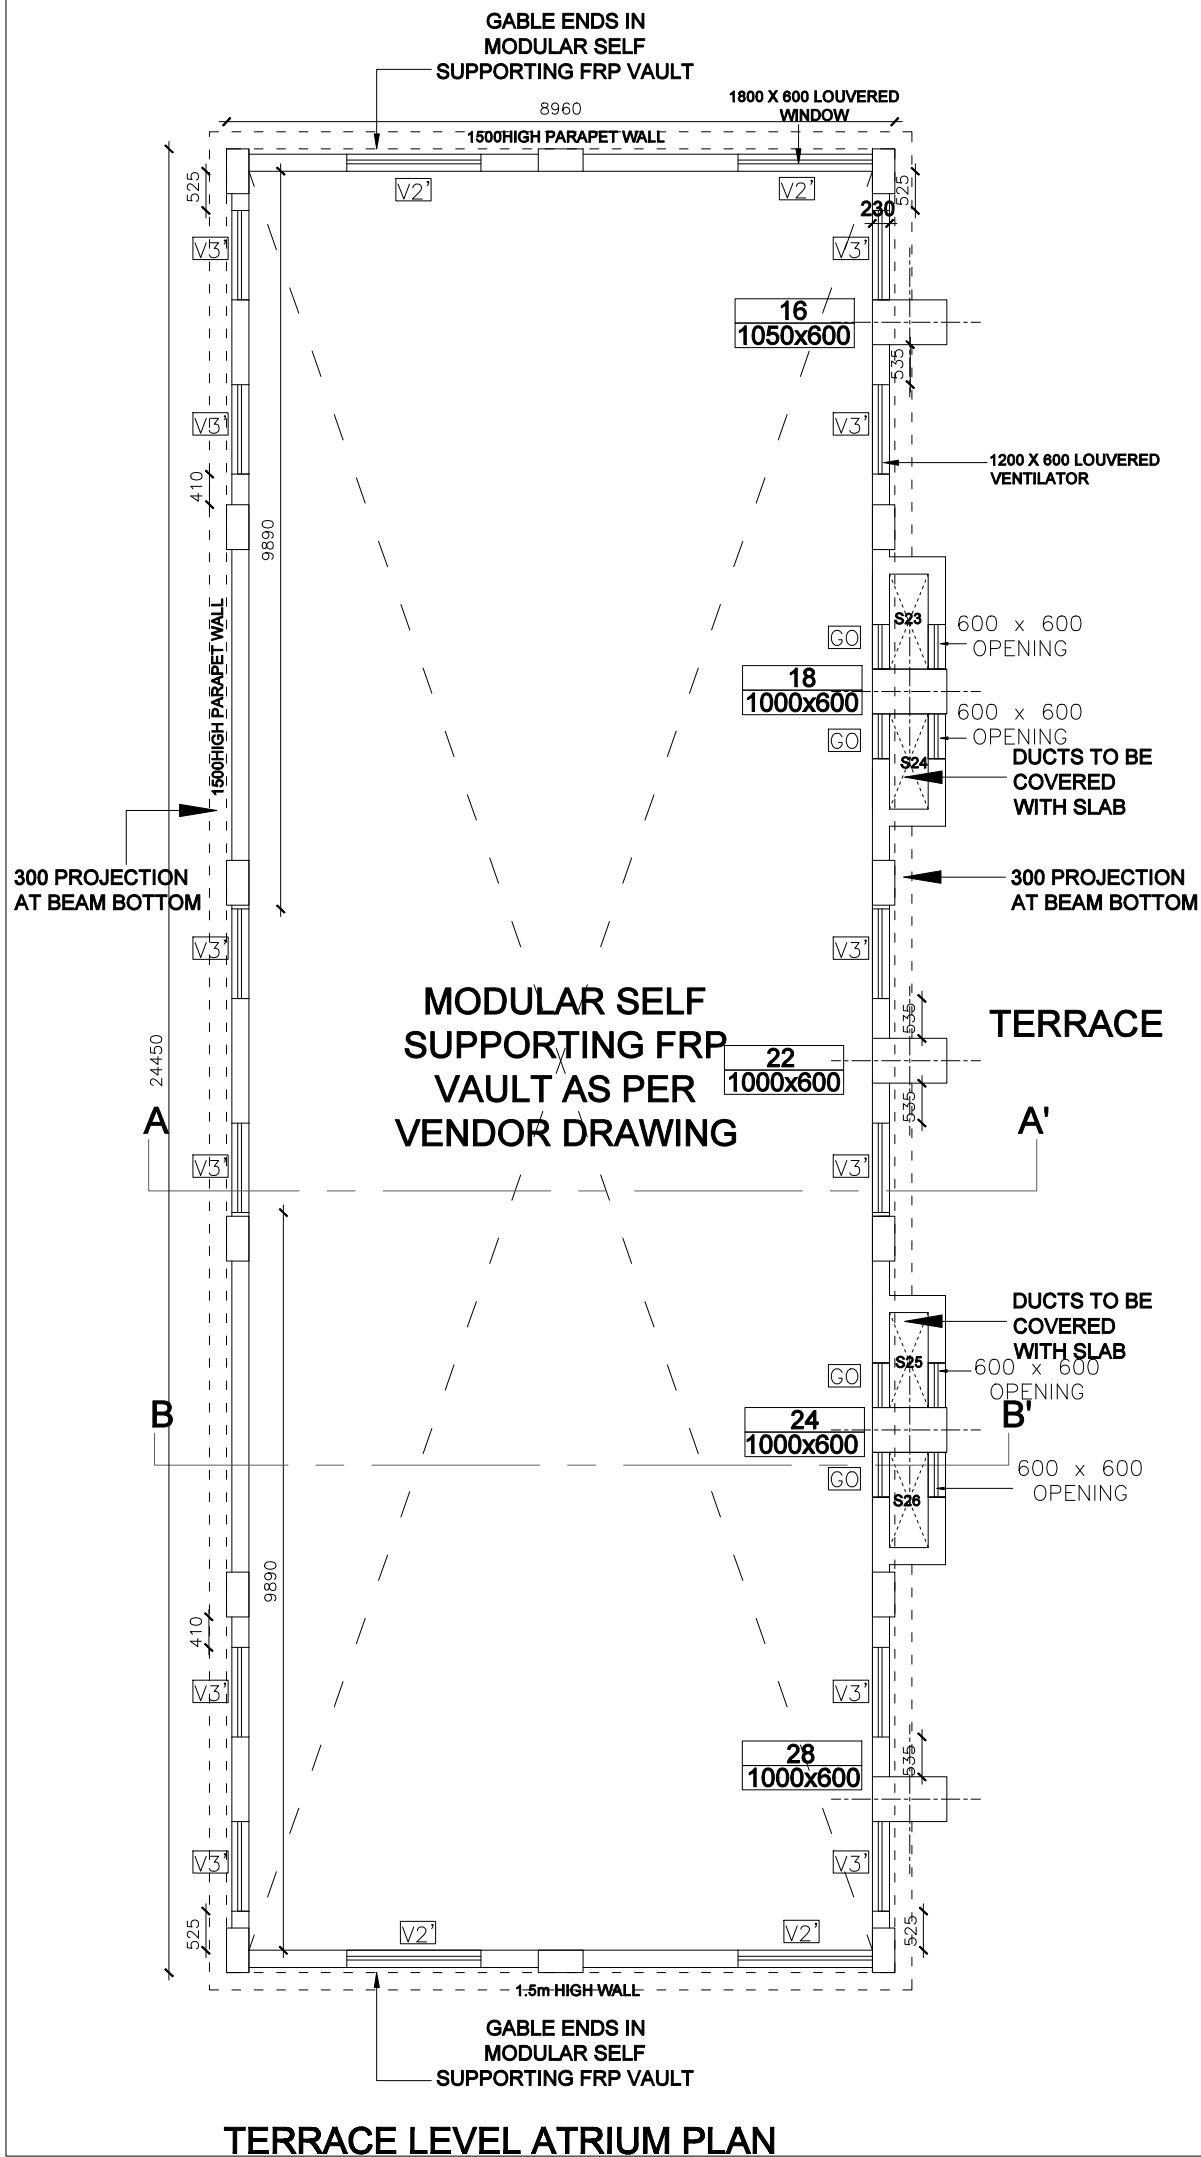

DATE	REVISIONS	DRAWN BY	UPDATE
REVISIONS -			
ARCHITECT -			
ARCHITECTS UNITED Address: 111/9,14Th lane prabhat road, Pune-411004. Tel: 020-25441426, 020-25469176 Fax: 020-25448059. E-mail: architectunited@vsnl.net Website: www.architectsunited.com			
PROJECT- Addition to SOLAPUR SAHAKARI RUGNALAYA NIYAMIT HOSPITAL at F.P NO.19/2 Pachha peth Solapur-413005			
CLIENT -SHRI MARKANDEY SOLAPUR SAHANKARI RUGNALAYA & RESEARCH CENTER NIYAMIT.			
SCALE	DATE	DRAWN BY	JOB NO
1:100	11.04.22	SHRUTI	16_20_S11
STATUS FOR TENDER			REVISIONS
DRAWING NAME-ATRIUM COVER			00
FILE NAME-WD_16_20_S11_R2			
DRAWING NO-2571			