
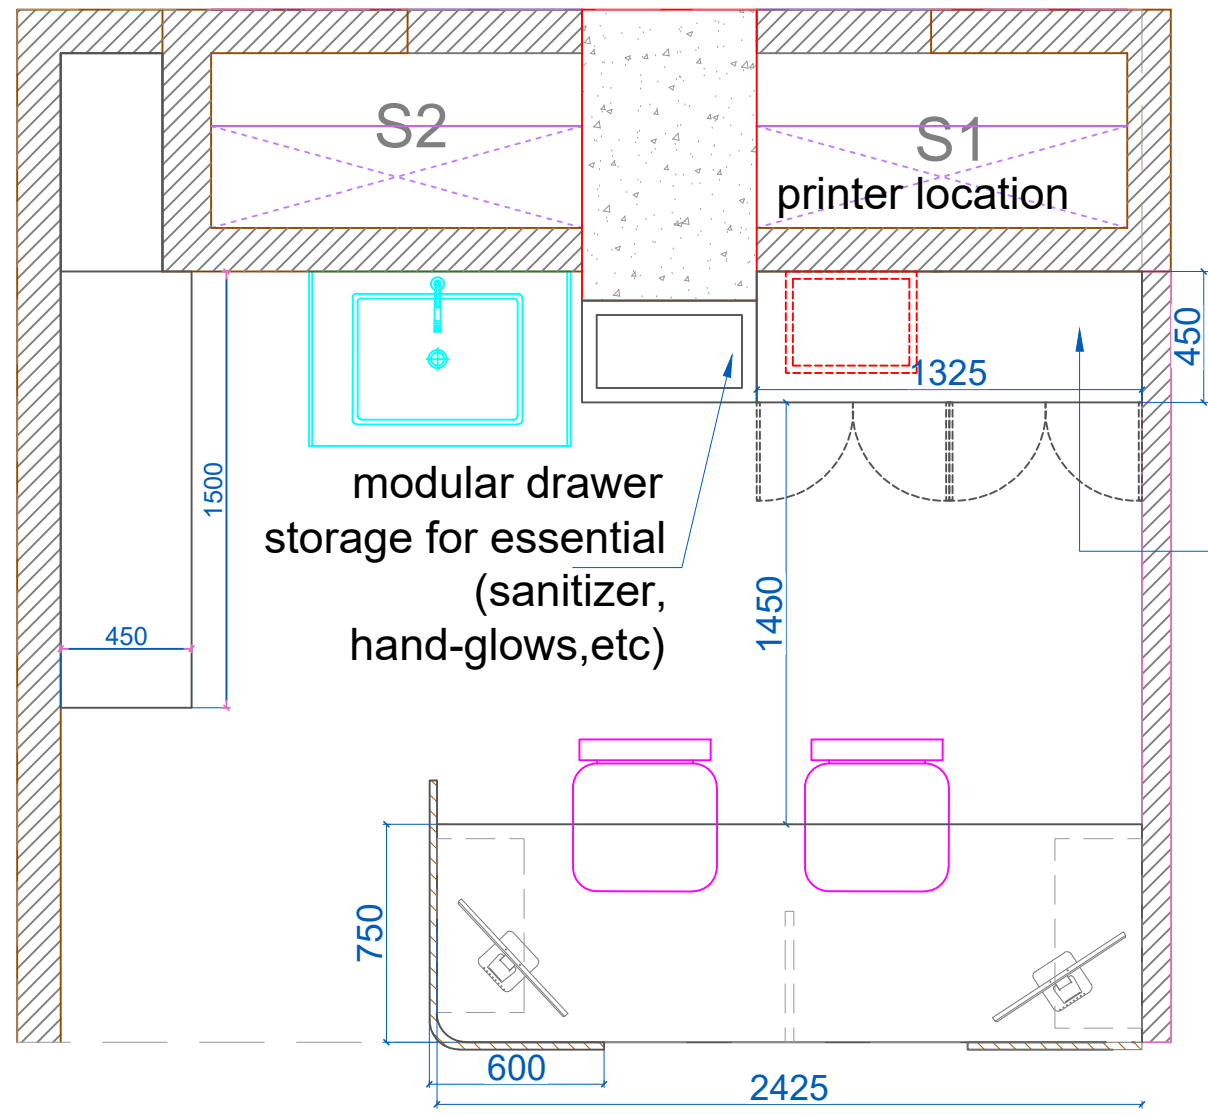
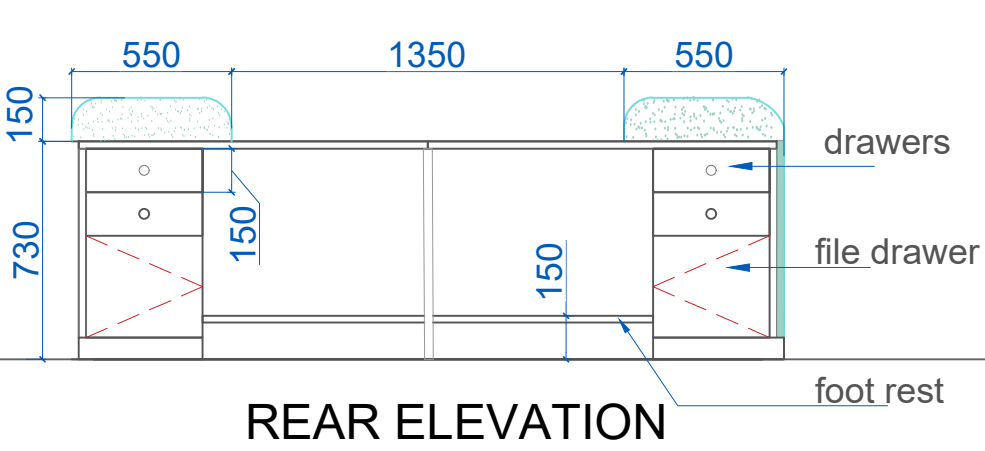


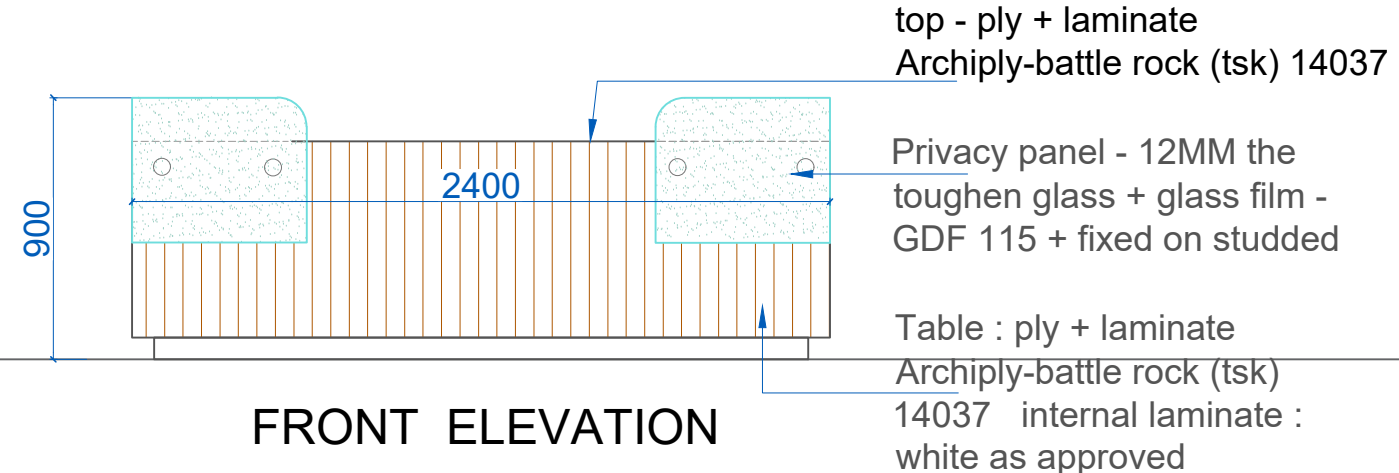


Privacy panel - 12MM the toughen glass + glass film - GDF 115 + fixed on studded

top - ply + laminate
Archiply-battle rock (tsk) 14037

full height storage - ply + laminate + granite top

Table : ply + laminate
Archiply-battle rock (tsk) 14037 internal laminate : white as approved

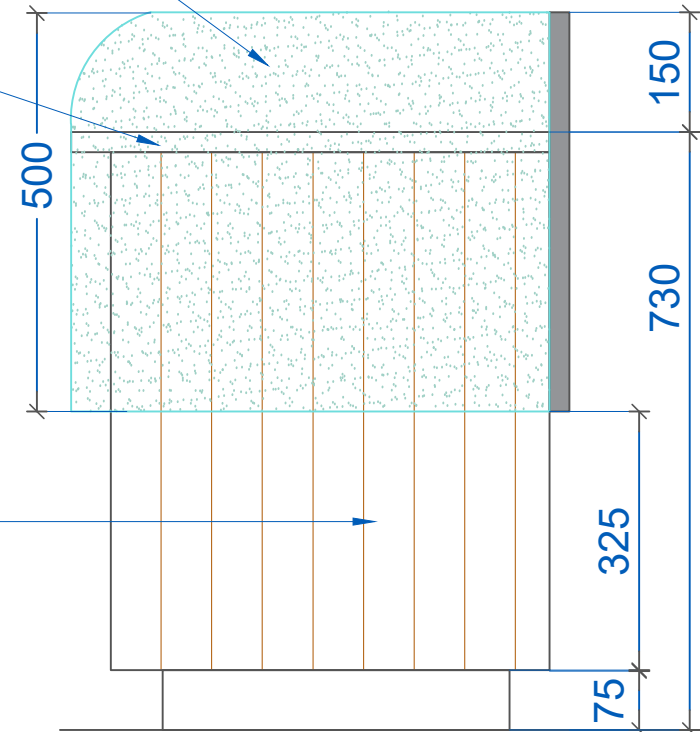

NOTES -

1. Do not scale the drawing. Work to figured dimensions only.
2. All dimensions are in millimetres (mm) unless noted otherwise & levels in metres (m).
3. This drawing is to be read in conjunction with all relevant contract drawings and documentation.
4. This drawing is to be carefully checked by contractor against architects drawings, and any discrepancy reported to the engineer before construction commences.

KEY PLAN

please follow same detail for other nurses stations - refer measurement as per furniture layout and cross check on site

CONCEPTUAL DRAWING

DATE	REVISIONS	DRAWN BY	UPDATE
20-4-2023	RO	VRUSHALI	-

REVISIONS - RO

CONSULTANTS - AVANIYSH INTERIOR SOLUTIONS

ARCHITECT -

ARCHITECTS UNITED
Address: 111/9, 14th lane prabhat road, Pune-411004.
Tel: 020-25441426, 020-25488176 Fax: 020-25448059.
E-mail: architectsunit@vsnl.net
Website: www.architectsunited.com


PROJECT -
Addition to SOLAPUR SAHAKARI
RUGNALAYA NIYAMIT HOSPITAL at F.P NO.19/2
Pachha peth Solapur-413005

CLIENT - SHRI MARKANDEY SOLAPUR SAHAKARI RUGNALAYA & RESEARCH CENTER NIYAMIT.

SCALE	DATE	DRAWN BY	JOB NO	STATUS FOR APPROVAL
NTS	06.06.2023	VRUSHALI	16_20_S11	RO

DRAWING NAME - GF-FURNITURE
FILE NAME - 1F_20_04_S11
DRAWING NO - GF - RW -

NURSES COUNTER - TYPICAL DETAIL

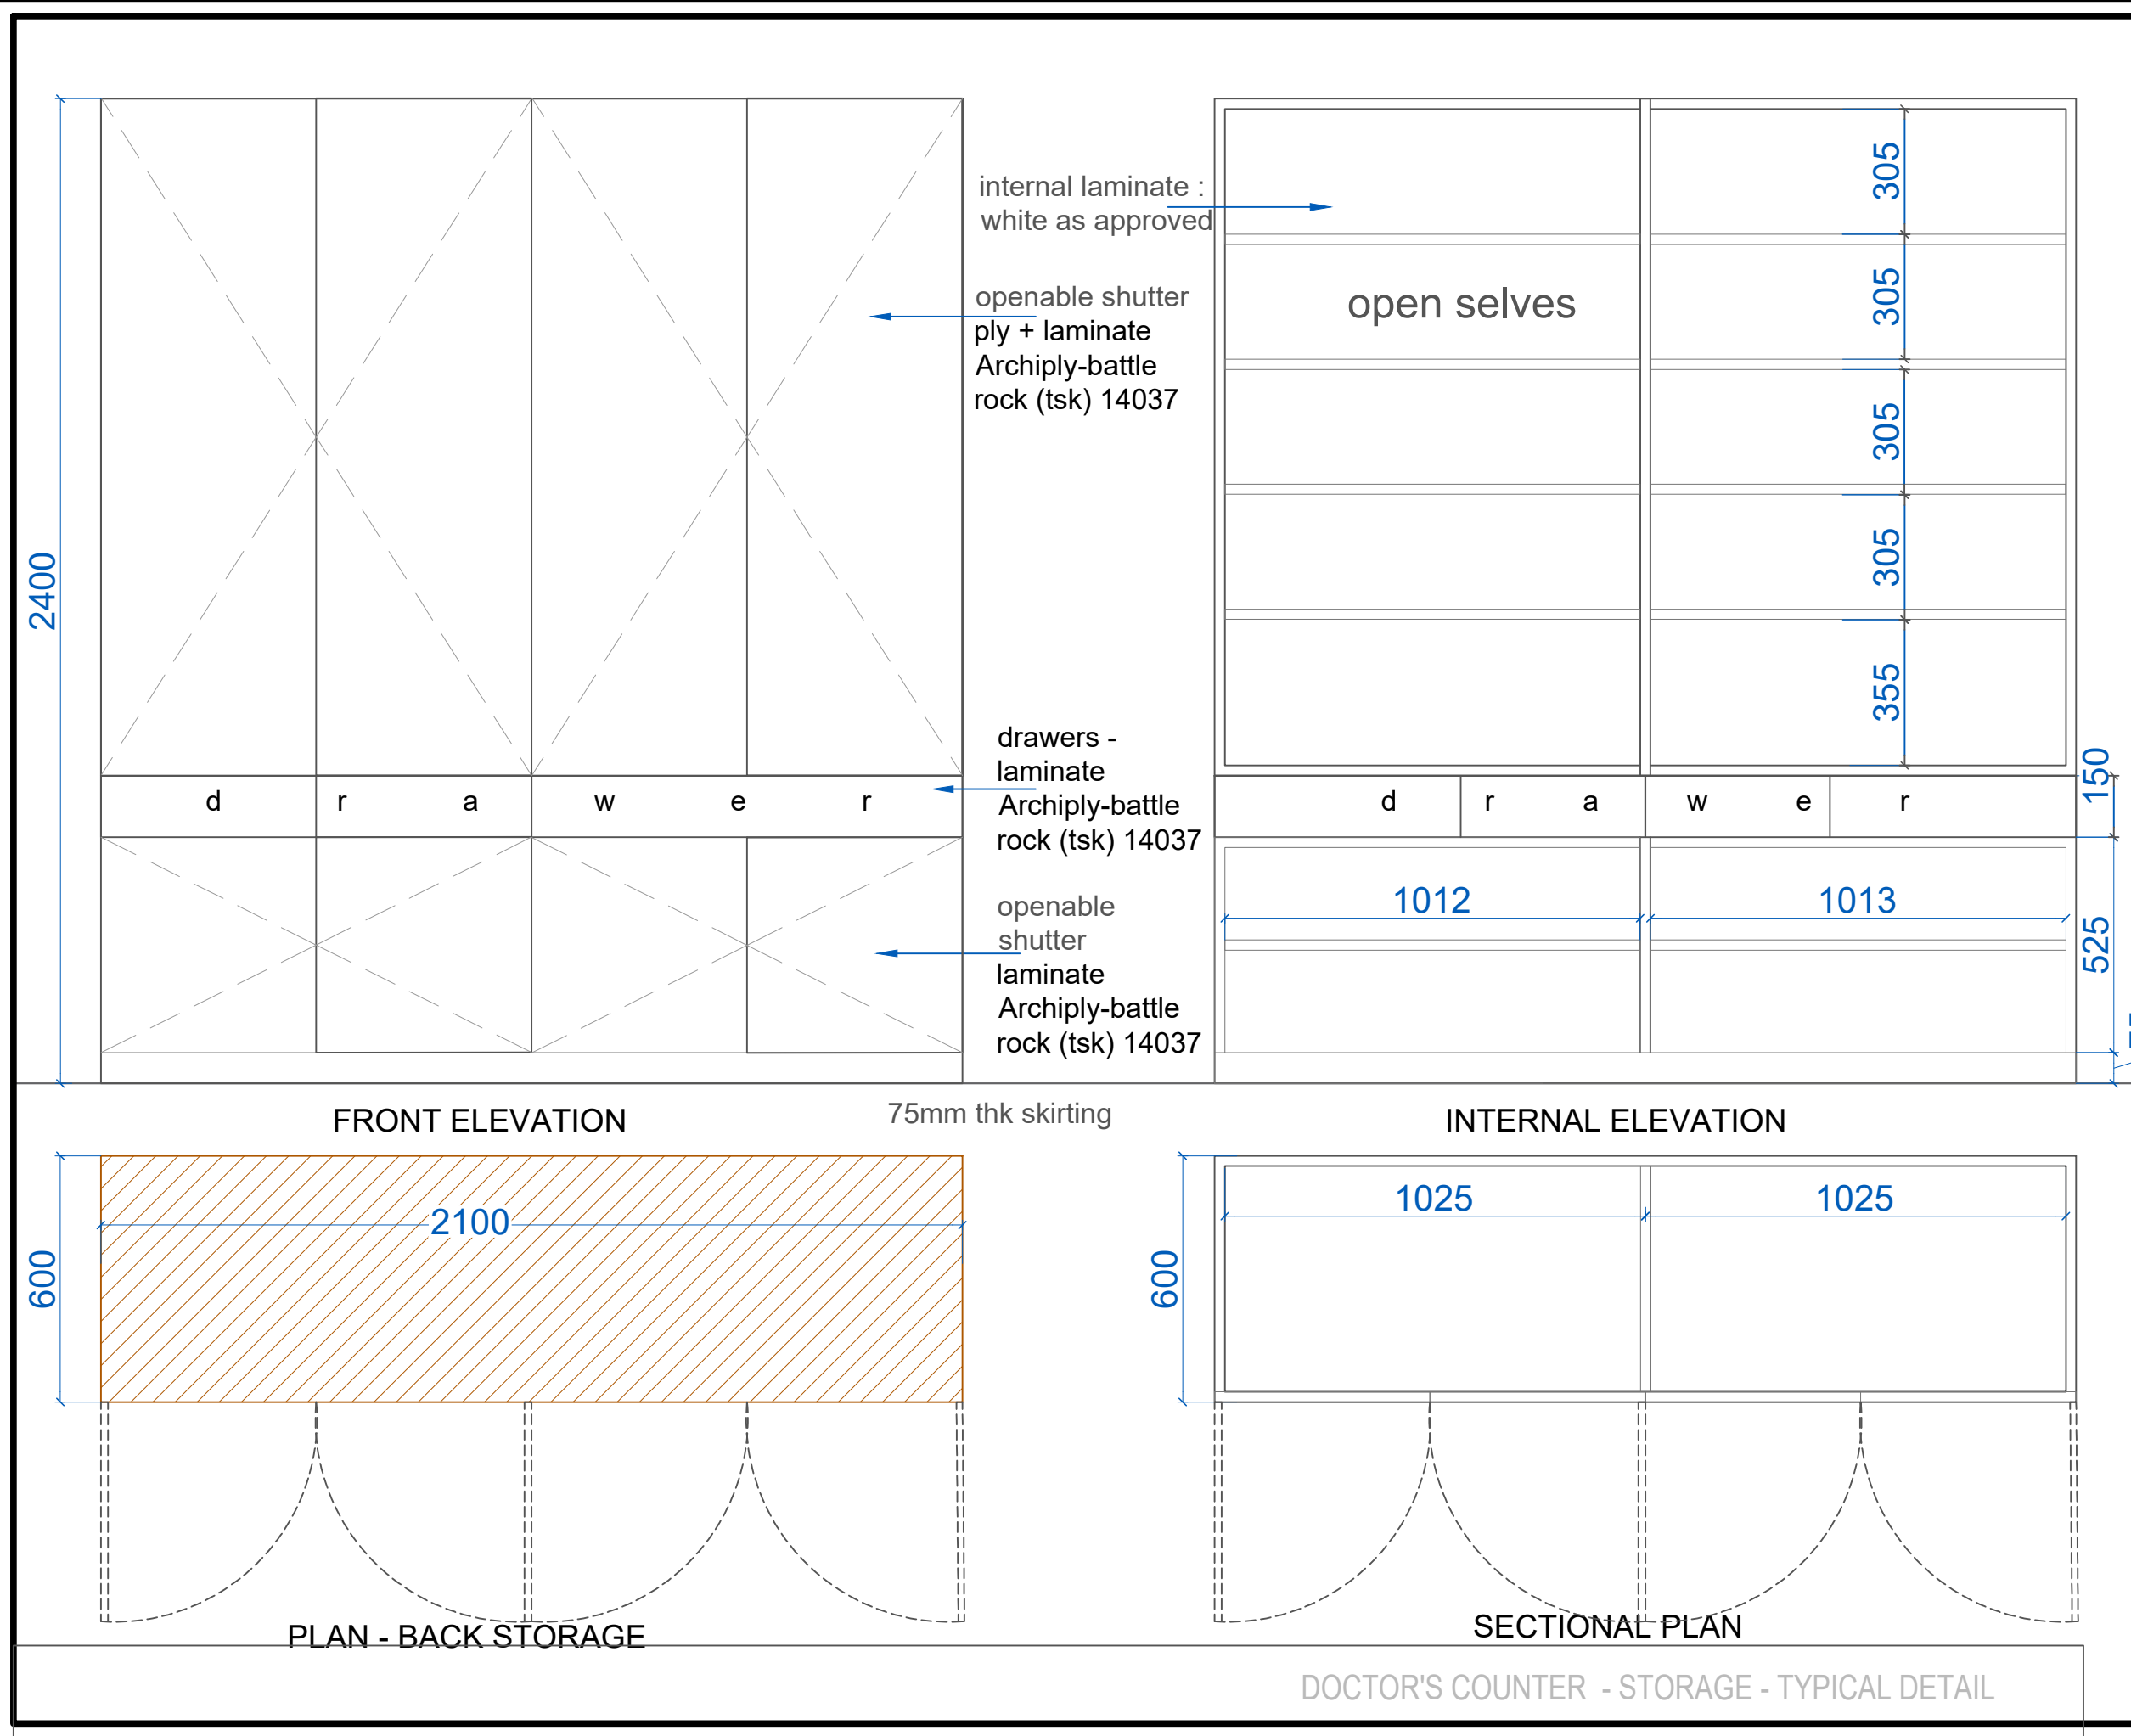

NORTH

NOTES -

1.Do not scale the drawing.Work to figured dimensions only

2.All dimensions are in millimetres(mm) unless noted otherwise & levels in metres(m).

3.This drawing is to be read in conjunction with all relevant contract drawings and documentation.

4.This drawing is to be carefully checked by contractor against architects drawings,and any discrepancy reported to the engineer before construction commences.


KEY PLAN

please follow same detail for other nurses stations - refer measurement as per furniture layout and cross check on site

CONCEPTUAL DRAWING

-	-	-	-
20-4-2023	RO	VRUSHALI	-
DATE	REVISIONS	DRAWN BY	UPDATE
REVISIONS - RO			
CONSULTANTS - AVANIYSH INTERIOR SOLUTIONS			
ARCHITECT -			
ARCHITECTS UNITED			
Address: 111/9,14th lane prabhat road, Pune-411004.			
Tel: 020-25441426, 020-25469176 Fax: 020-25448059.			
E-mail: architectsunitedi@vsnl.net			
Website: www.architectsunited.com			
PROJECT-			
Addition to SOLAPUR SAHAKARI			
RUGNALAYA NIYAMIT HOSPITAL at F.P NO.19/2			
Pachha peth Solapur-413005			
CLIENT -SHRI MARKANDEY SOLAPUR SAHAKARI RUGNALAYA & RESEARCH CENTER NIYAMIT.			
SCALE	DATE	DRAWN BY	JOB NO
NTS	06.06.2023	VRUSHALI	16_20_S11
STATUS FOR APPROVAL			REVISIONS
DRAWING NAME-GF-FURNITURE			RO
FILE NAME-1F_20_04_S11			
DRAWING NO- GF -RW-			

DOCTOR'S COUNTER - STORAGE - TYPICAL DETAIL

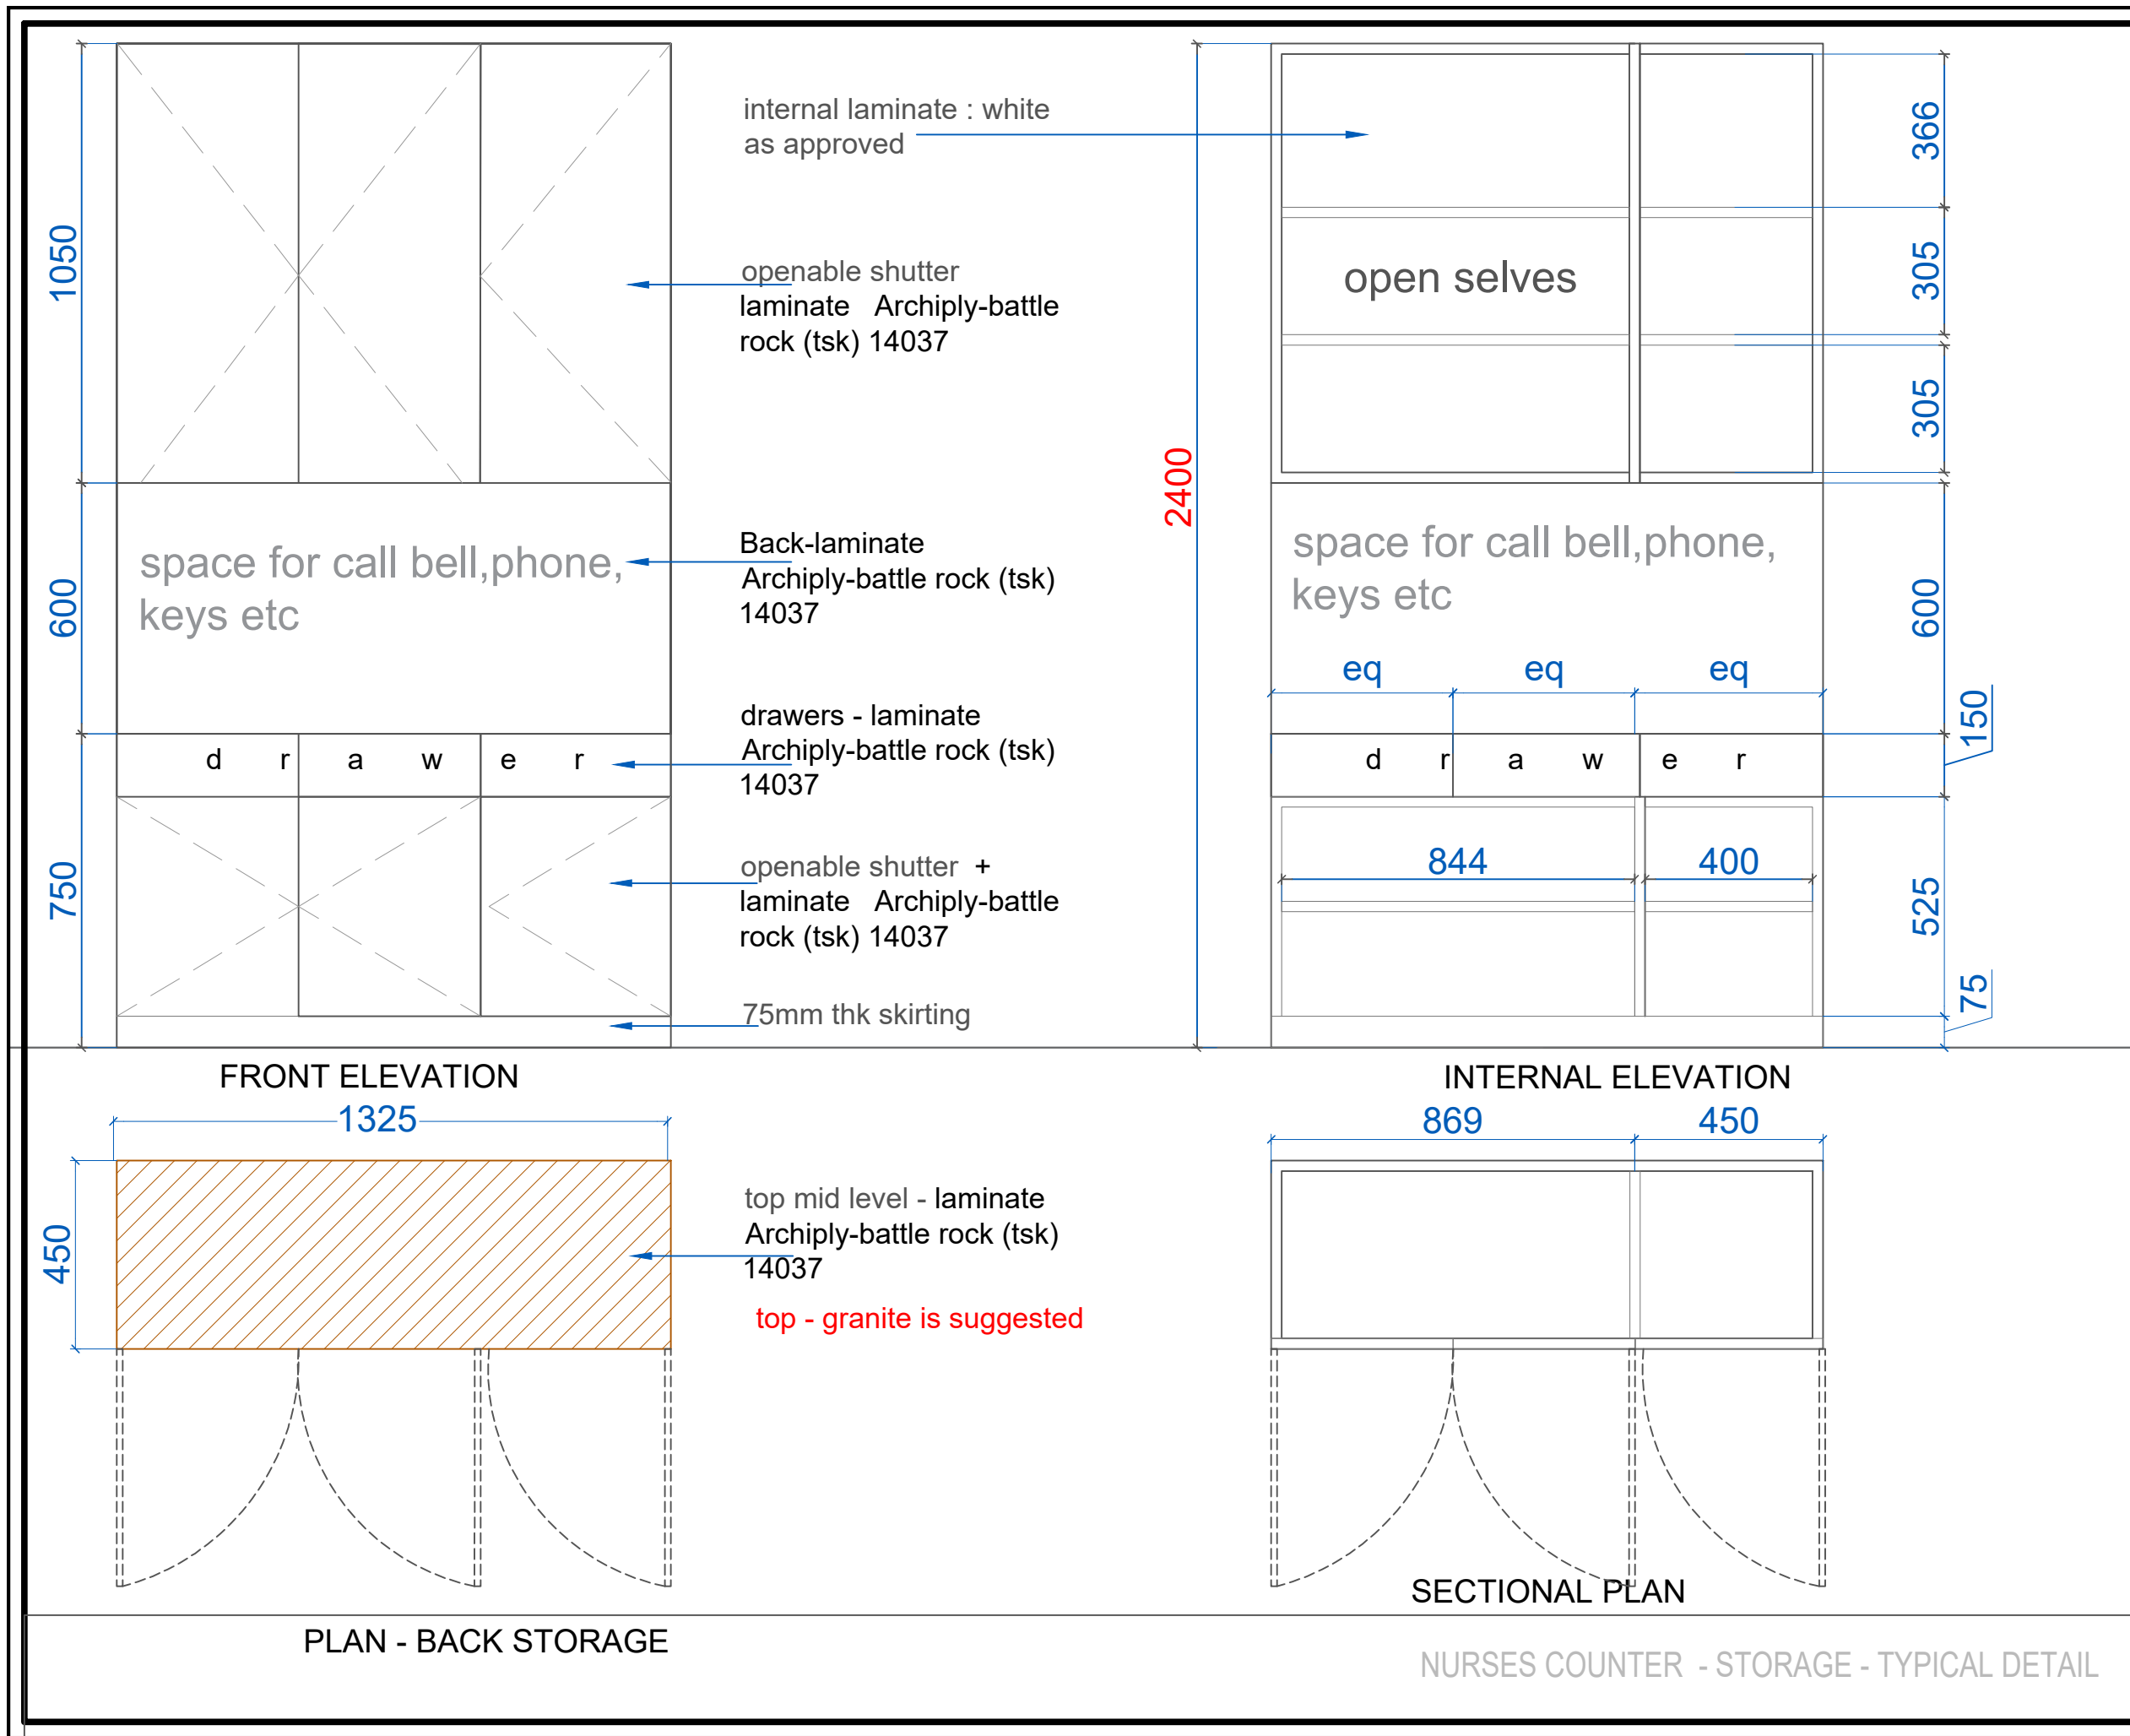

NOTES -

- 1.Do not scale the drawing.Work to figured dimensions only
- 2.All dimensions are in millimetres(mm) unless noted otherwise & levels in metres(m).
- 3.This drawing to be read in conjunction with all relevant contract drawings and documentation.
- 4.This drawing is to be carefully checked by contractor against architects drawings,and any discrepancy reported to the engineer before construction commences.

KEY PLAN

please follow same detail
for other nurses stations -
refer measurement as per
furniture layout and cross
check on site

CONCEPTUAL DRAWING

DATE	REVISIONS	DRAWN BY	UPDATE
20-4-2023	RO	VRUSHALI	-

REVISIONS - RO

CONSULTANTS - AVANIYSH INTERIOR SOLUTIONS

ARCHITECT -

ARCHITECTS UNITED
Address: 111/9,14th lane prabhat road, Pune-411004.
Tel: 020-25441426, 020-25489176 Fax: 020-25448059.
E-mail: architectsunitied@vsnl.net
Website: www.architectsunited.com


PROJECT-
Addition to SOLAPUR SAHAKARI
RUGNALAYA NIYAMIT HOSPITAL at F.P NO.19/2
Pachha peth Solapur-413005

CLIENT -SHRI MARKANDEY SOLAPUR SAHAKARI RUGNALAYA
& RESEARCH CENTER NIYAMIT.


SCALE	DATE	DRAWN BY	JOB NO	STATUS
NTS	06.06.2023	VRUSHALI	16_20_S11	FOR APPROVAL

DRAWING NAME -GF-FURNITURE
FILE NAME -1F_20_04_S11
DRAWING NO -GF -RW-

REVISIONS
RO

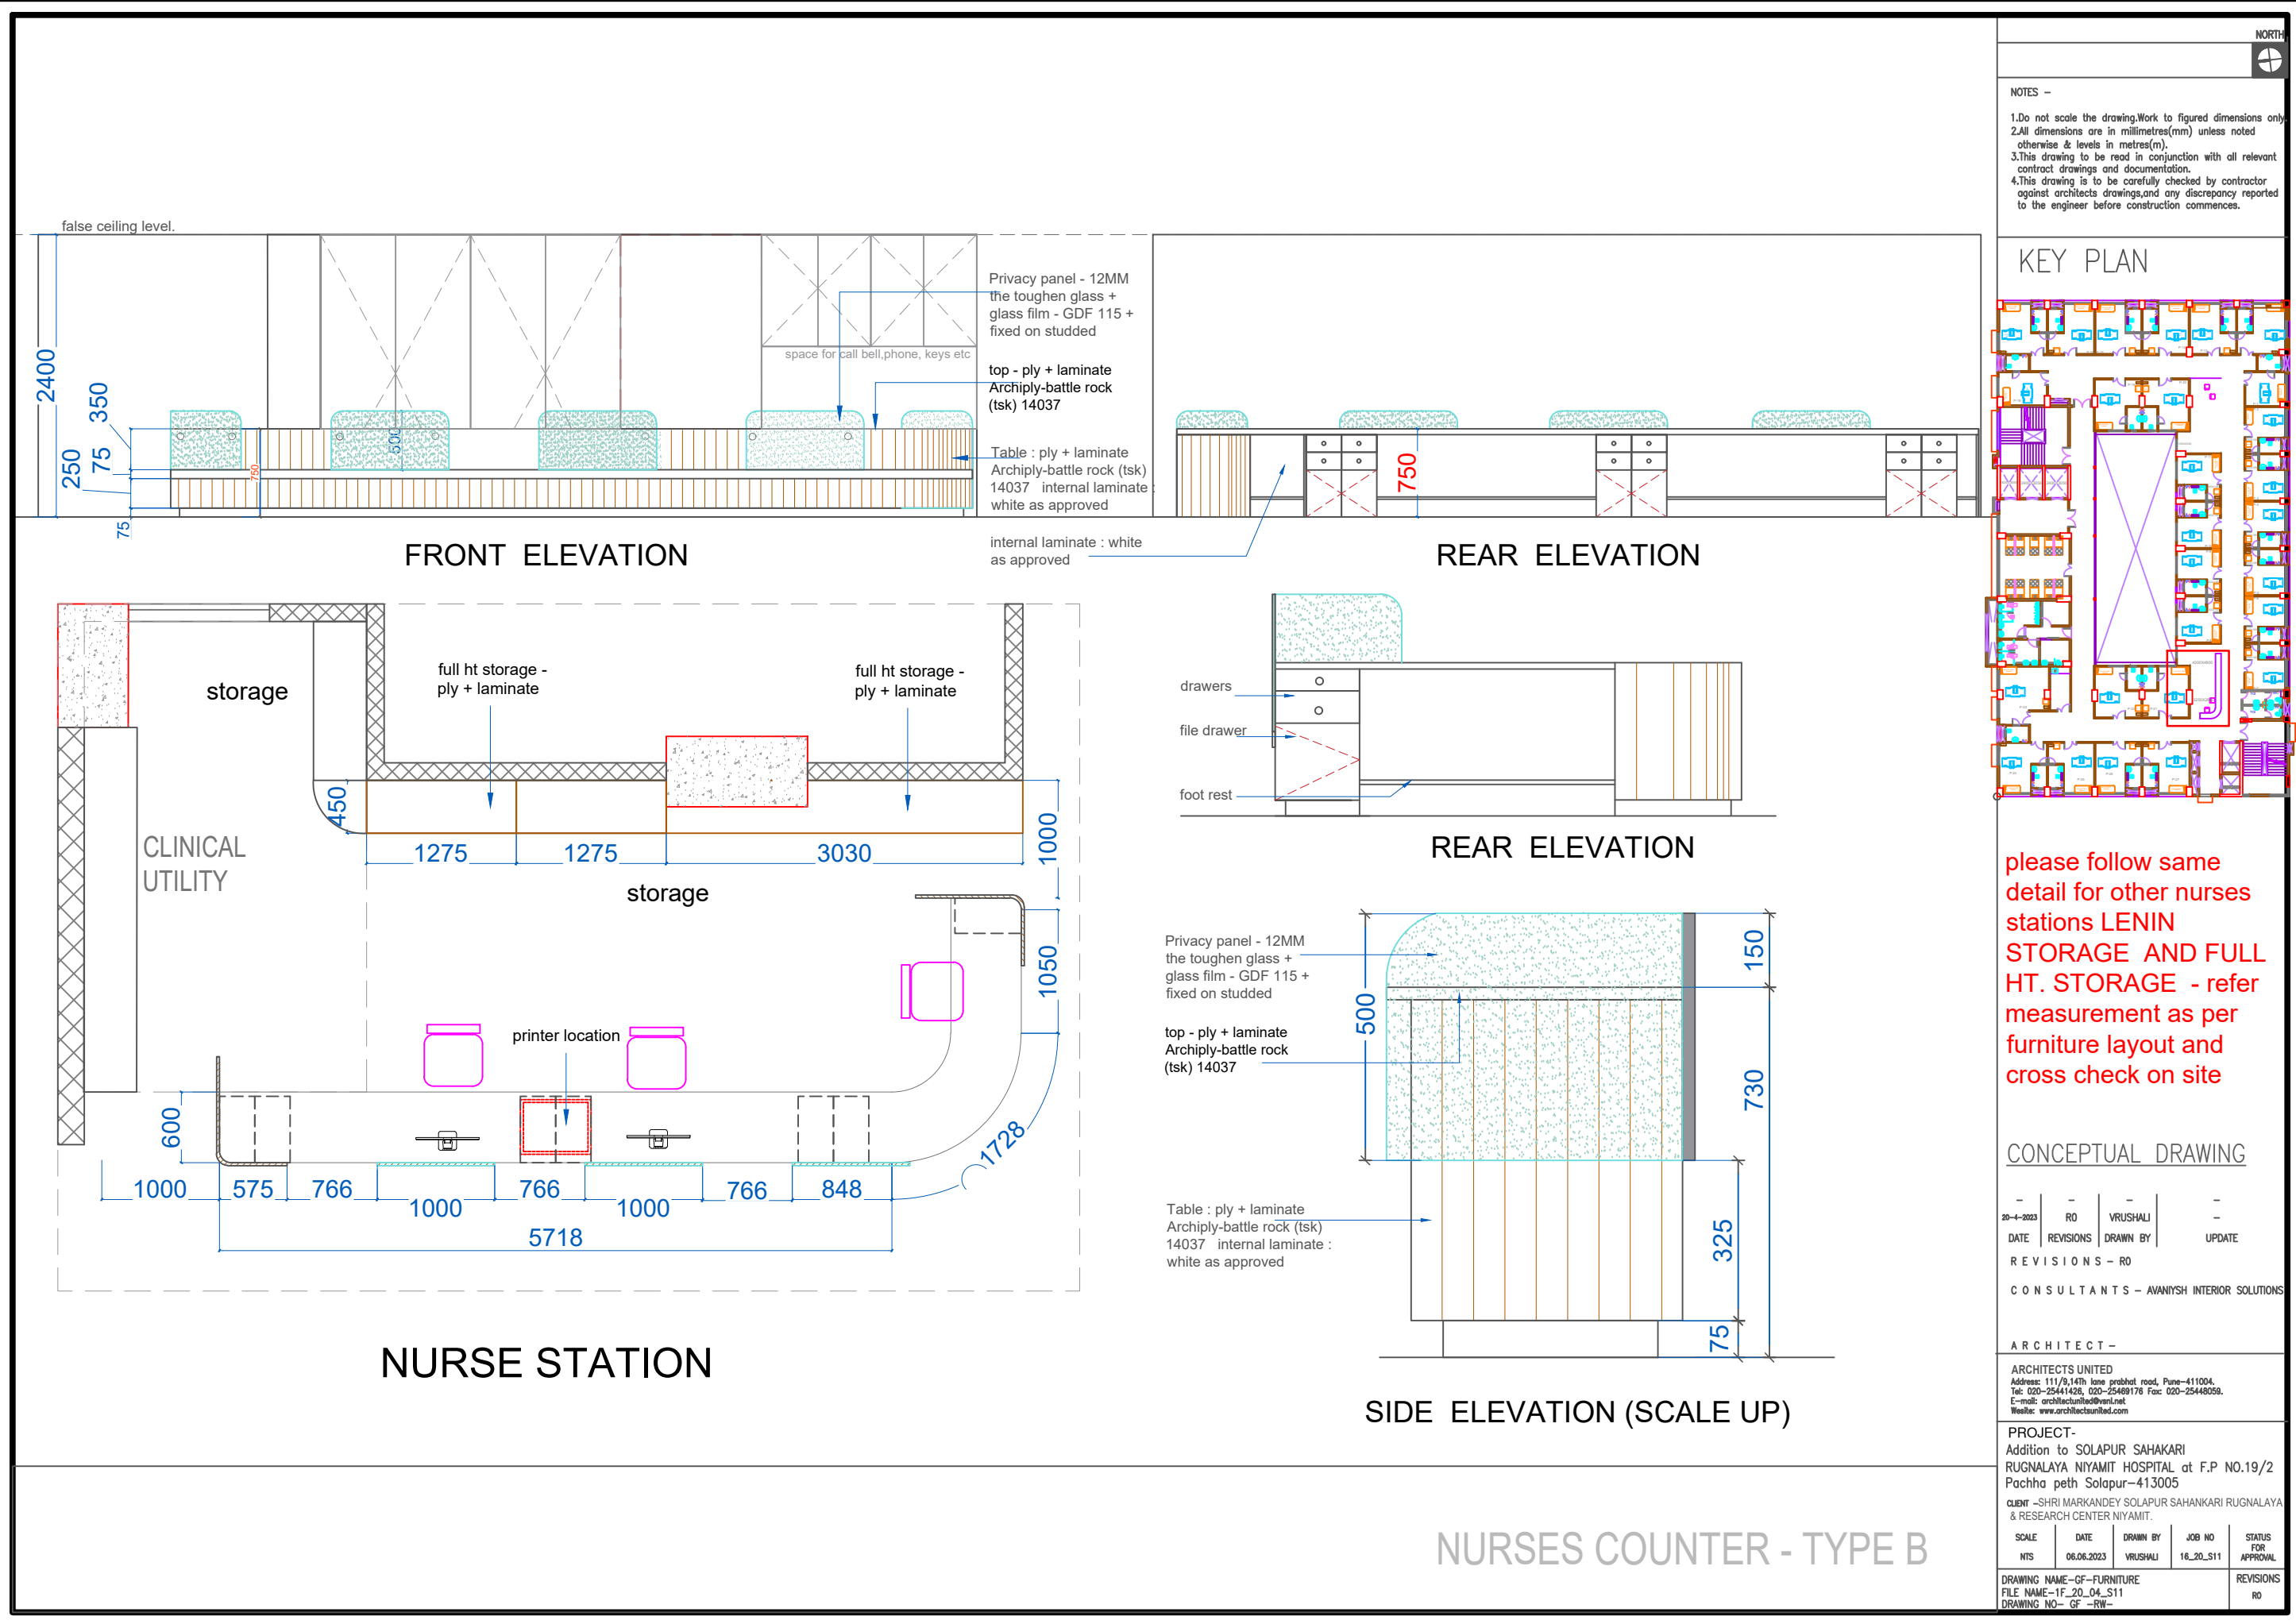

NURSES COUNTER - TYPE B

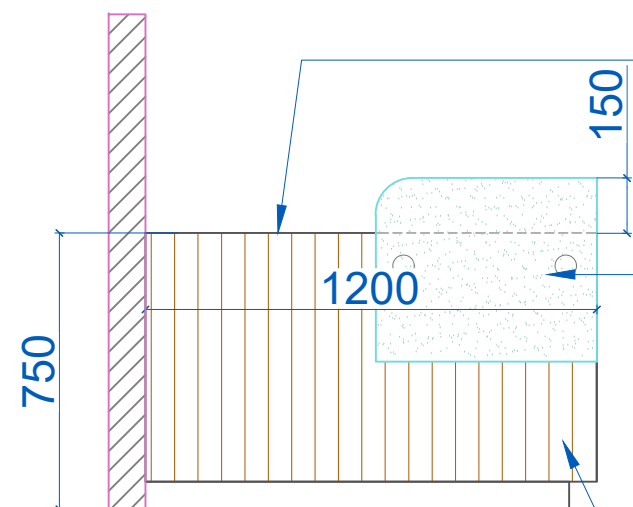


FRONT ELEVATION

top - laminate Archiply-battle rock (tsk) 14037


Privacy panel - 12MM the toughen glass + glass film - GDF 115 + fixed on studded

Table : laminate Archiply-battle rock (tsk) 14037


internal laminate : white as approved

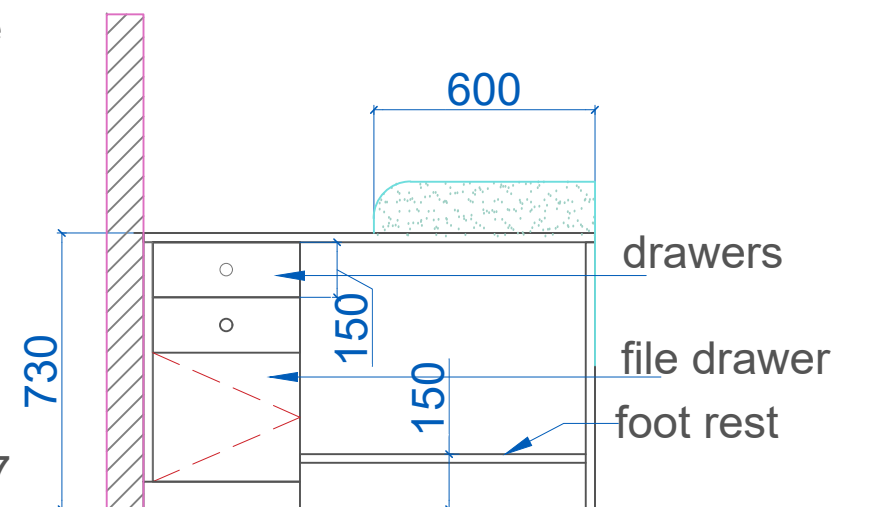


REAR ELEVATION

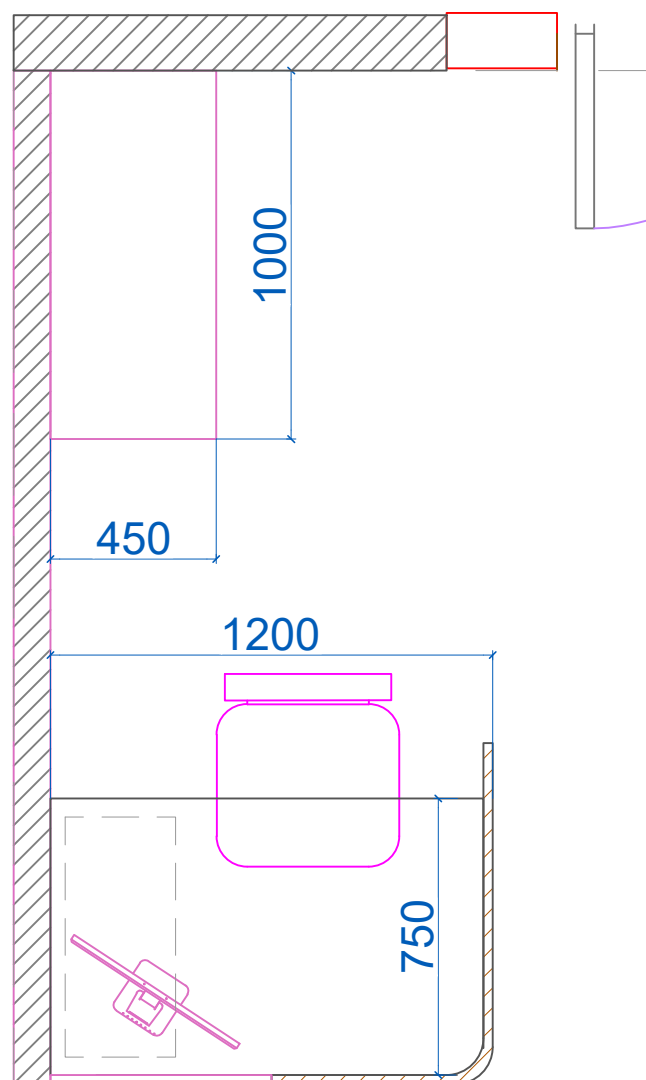

PLAN - NURSE COUNTER

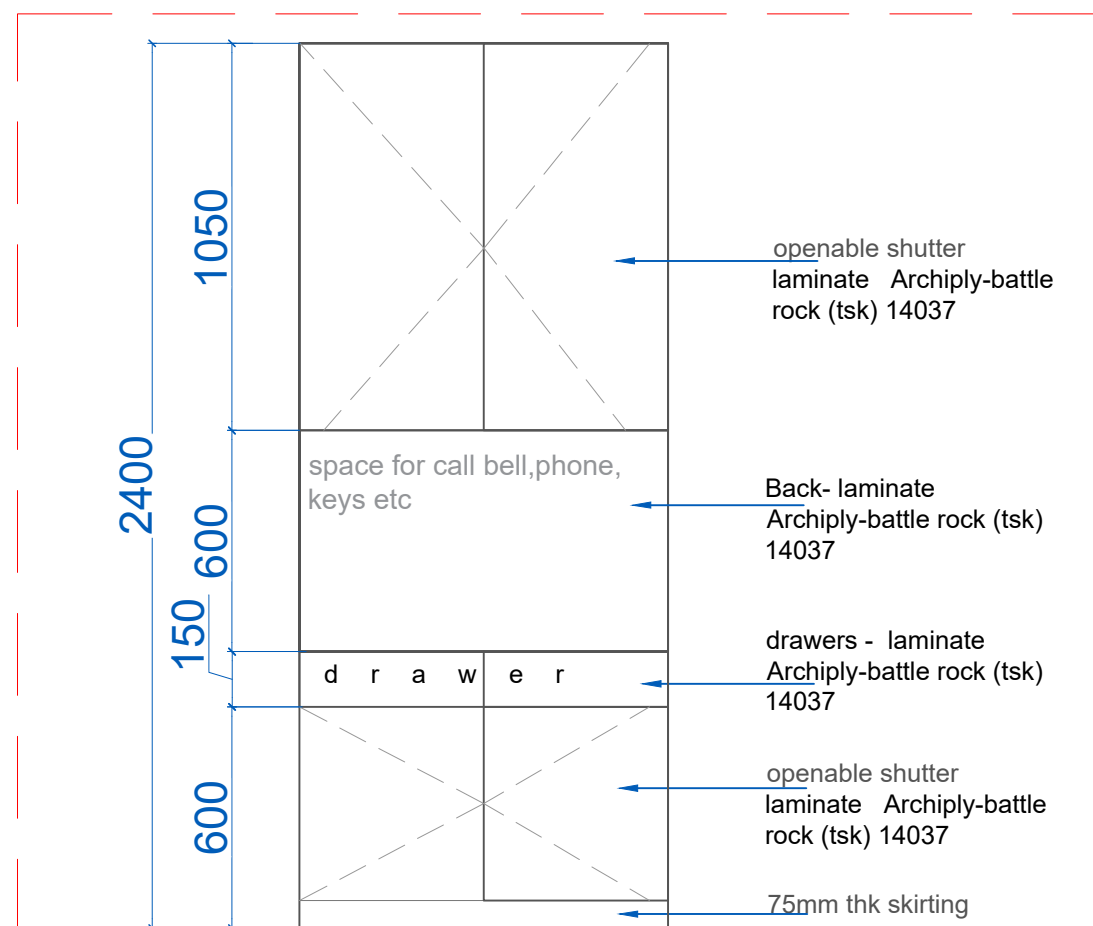


FRONT ELEVATION

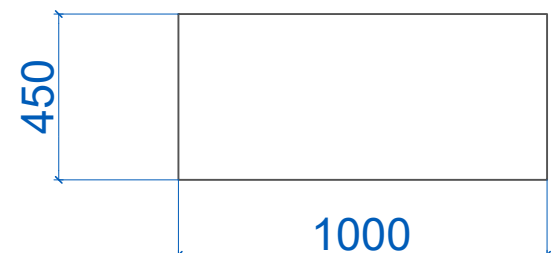

PLAN - FULL HEIGHT STORAGE

NOTES -
1. Do not scale the drawing. Work to figured dimensions only.
2. All dimensions are in millimetres (mm) unless noted otherwise & levels in metres (m).
3. This drawing is to be read in conjunction with all relevant contract drawings and documentation.
4. This drawing is to be carefully checked by contractor against architects drawings, and any discrepancy reported to the engineer before construction commences.

KEY PLAN

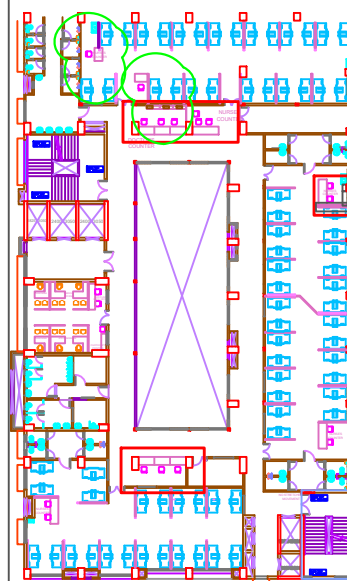

please follow same detail for other nurses stations - refer measurement as per furniture layout and cross check on site

CONCEPTUAL DRAWING

DATE	REVISIONS	DRAWN BY	UPDATE
20-4-2023	RO	VRUSHALI	-

REVISIONS - RO

CONSULTANTS - AVANIYSH INTERIOR SOLUTIONS

ARCHITECT -

ARCHITECTS UNITED
Address: 111/9, 14th lane prabhakar road, Pune-411004.
Tel: 020-25441426, 020-25448176 Fax: 020-25448059.
E-mail: architectsunit@vsnl.net
Website: www.architectsunitad.com


PROJECT-
Addition to SOLAPUR SAHAKARI
RUGNALAYA NIYAMIT HOSPITAL at F.P NO.19/2
Pachha peth Solapur-413005

CLIENT - SHRI MARKANDEY SOLAPUR SAHAKARI RUGNALAYA & RESEARCH CENTER NIYAMIT.


SCALE	DATE	DRAWN BY	JOB NO	STATUS FOR APPROVAL
NTS	06.06.2023	VRUSHALI	16_20_S11	RO

DRAWING NAME - GF - FURNITURE
FILE NAME - 1F_20_04_S11
DRAWING NO - GF - RW -

NURSES COUNTER - DETAIL

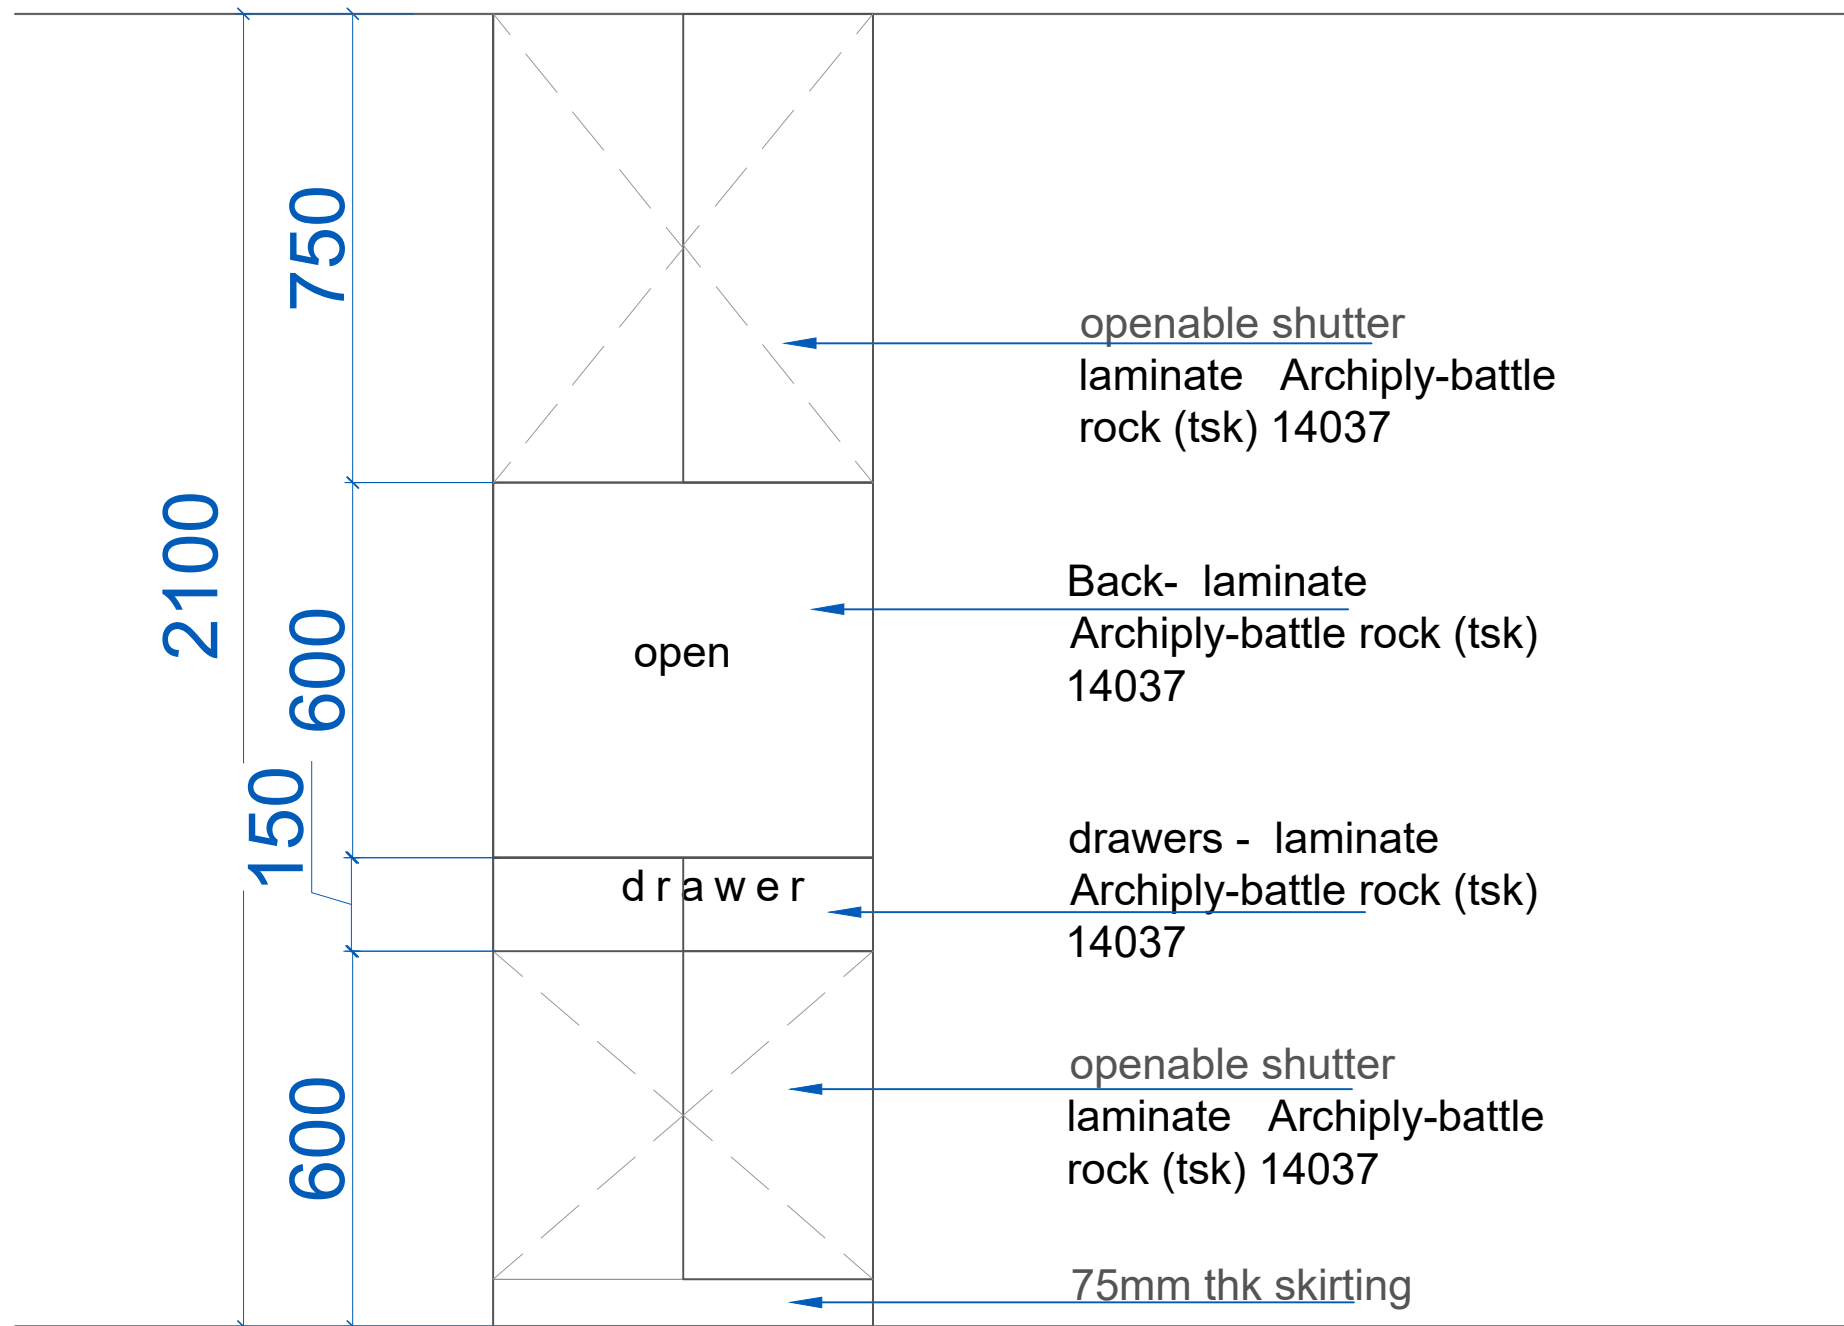

FRONT ELEVATION

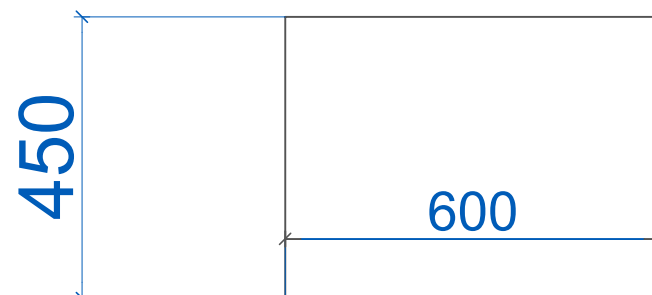

PLAN - CUPBOARD IN PRIVATE ROOM

this is suggested option for
customised modular cupboard - in
ply + laminate (laminate must
match with given sample)

final design may change as per
ready modular cupboard selection

CUPBOARD FOR PRIVET ROOM

NOTES -

1. Do not scale the drawing. Work to figured dimensions only.
2. All dimensions are in millimetres (mm) unless noted otherwise & levels in metres (m).
3. This drawing is to be read in conjunction with all relevant contract drawings and documentation.
4. This drawing is to be carefully checked by contractor against architects drawings, and any discrepancy reported to the engineer before construction commences.

KEY PLAN

CONCEPTUAL DRAWING

DATE	REVISIONS	DRAWN BY	UPDATE
20-4-2023	-	RO	VRUSHALI

REVISIONS - RO

CONSULTANTS - AVANIYSH INTERIOR SOLUTIONS

ARCHITECT -

ARCHITECTS UNITED
Address: 111/9, 14th lane prabhat road, Pune-411004.
Tel: 020-25441426, 020-25488176 Fax: 020-25448059.
E-mail: architectsunit@vsnl.net
Website: www.architectsunited.com

PROJECT-
Addition to SOLAPUR SAHAKARI
RUGNALAYA NIYAMIT HOSPITAL at F.P NO.19/2
Pachga peth Solapur-413005

CLIENT - SHRI MARKANDEY SOLAPUR SAHAKARI RUGNALAYA
& RESEARCH CENTER NIYAMIT.

SCALE	DATE	DRAWN BY	JOB NO	STATUS
NTS	06.06.2023	VRUSHALI	16_20_S11	FOR APPROVAL

DRAWING NAME - GF-FURNITURE
FILE NAME - 1F_20_04_S11
DRAWING NO - GF -RW-

REVISIONS
RO